




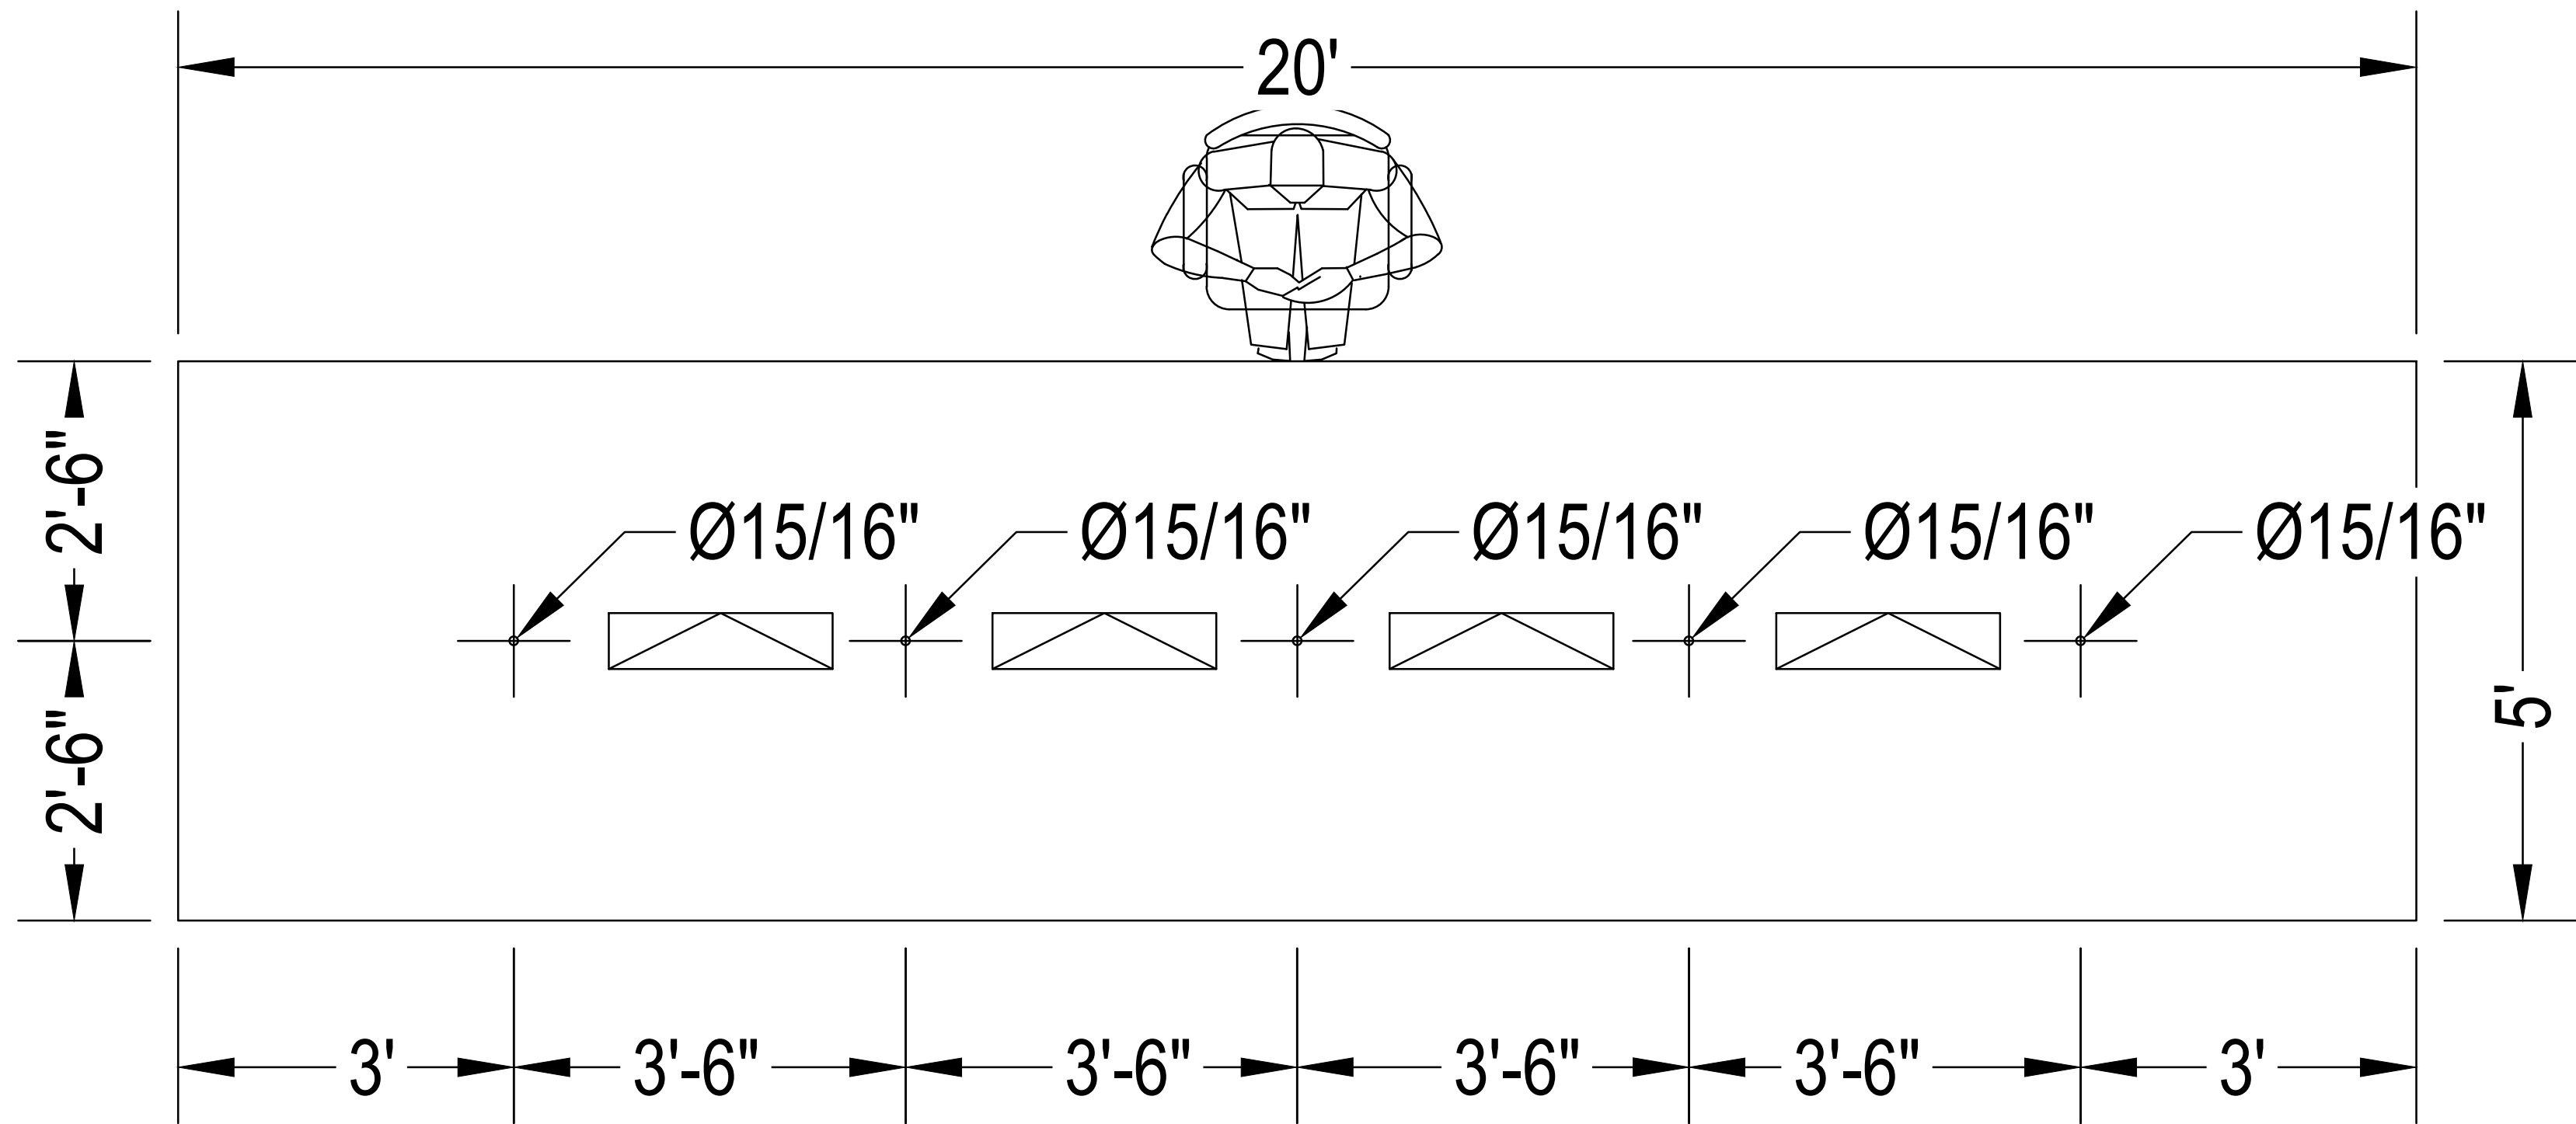

1 TABLE MICROPHONE DIMENSIONAL CUTOUT
SCALE: 3/4"=1'-0"

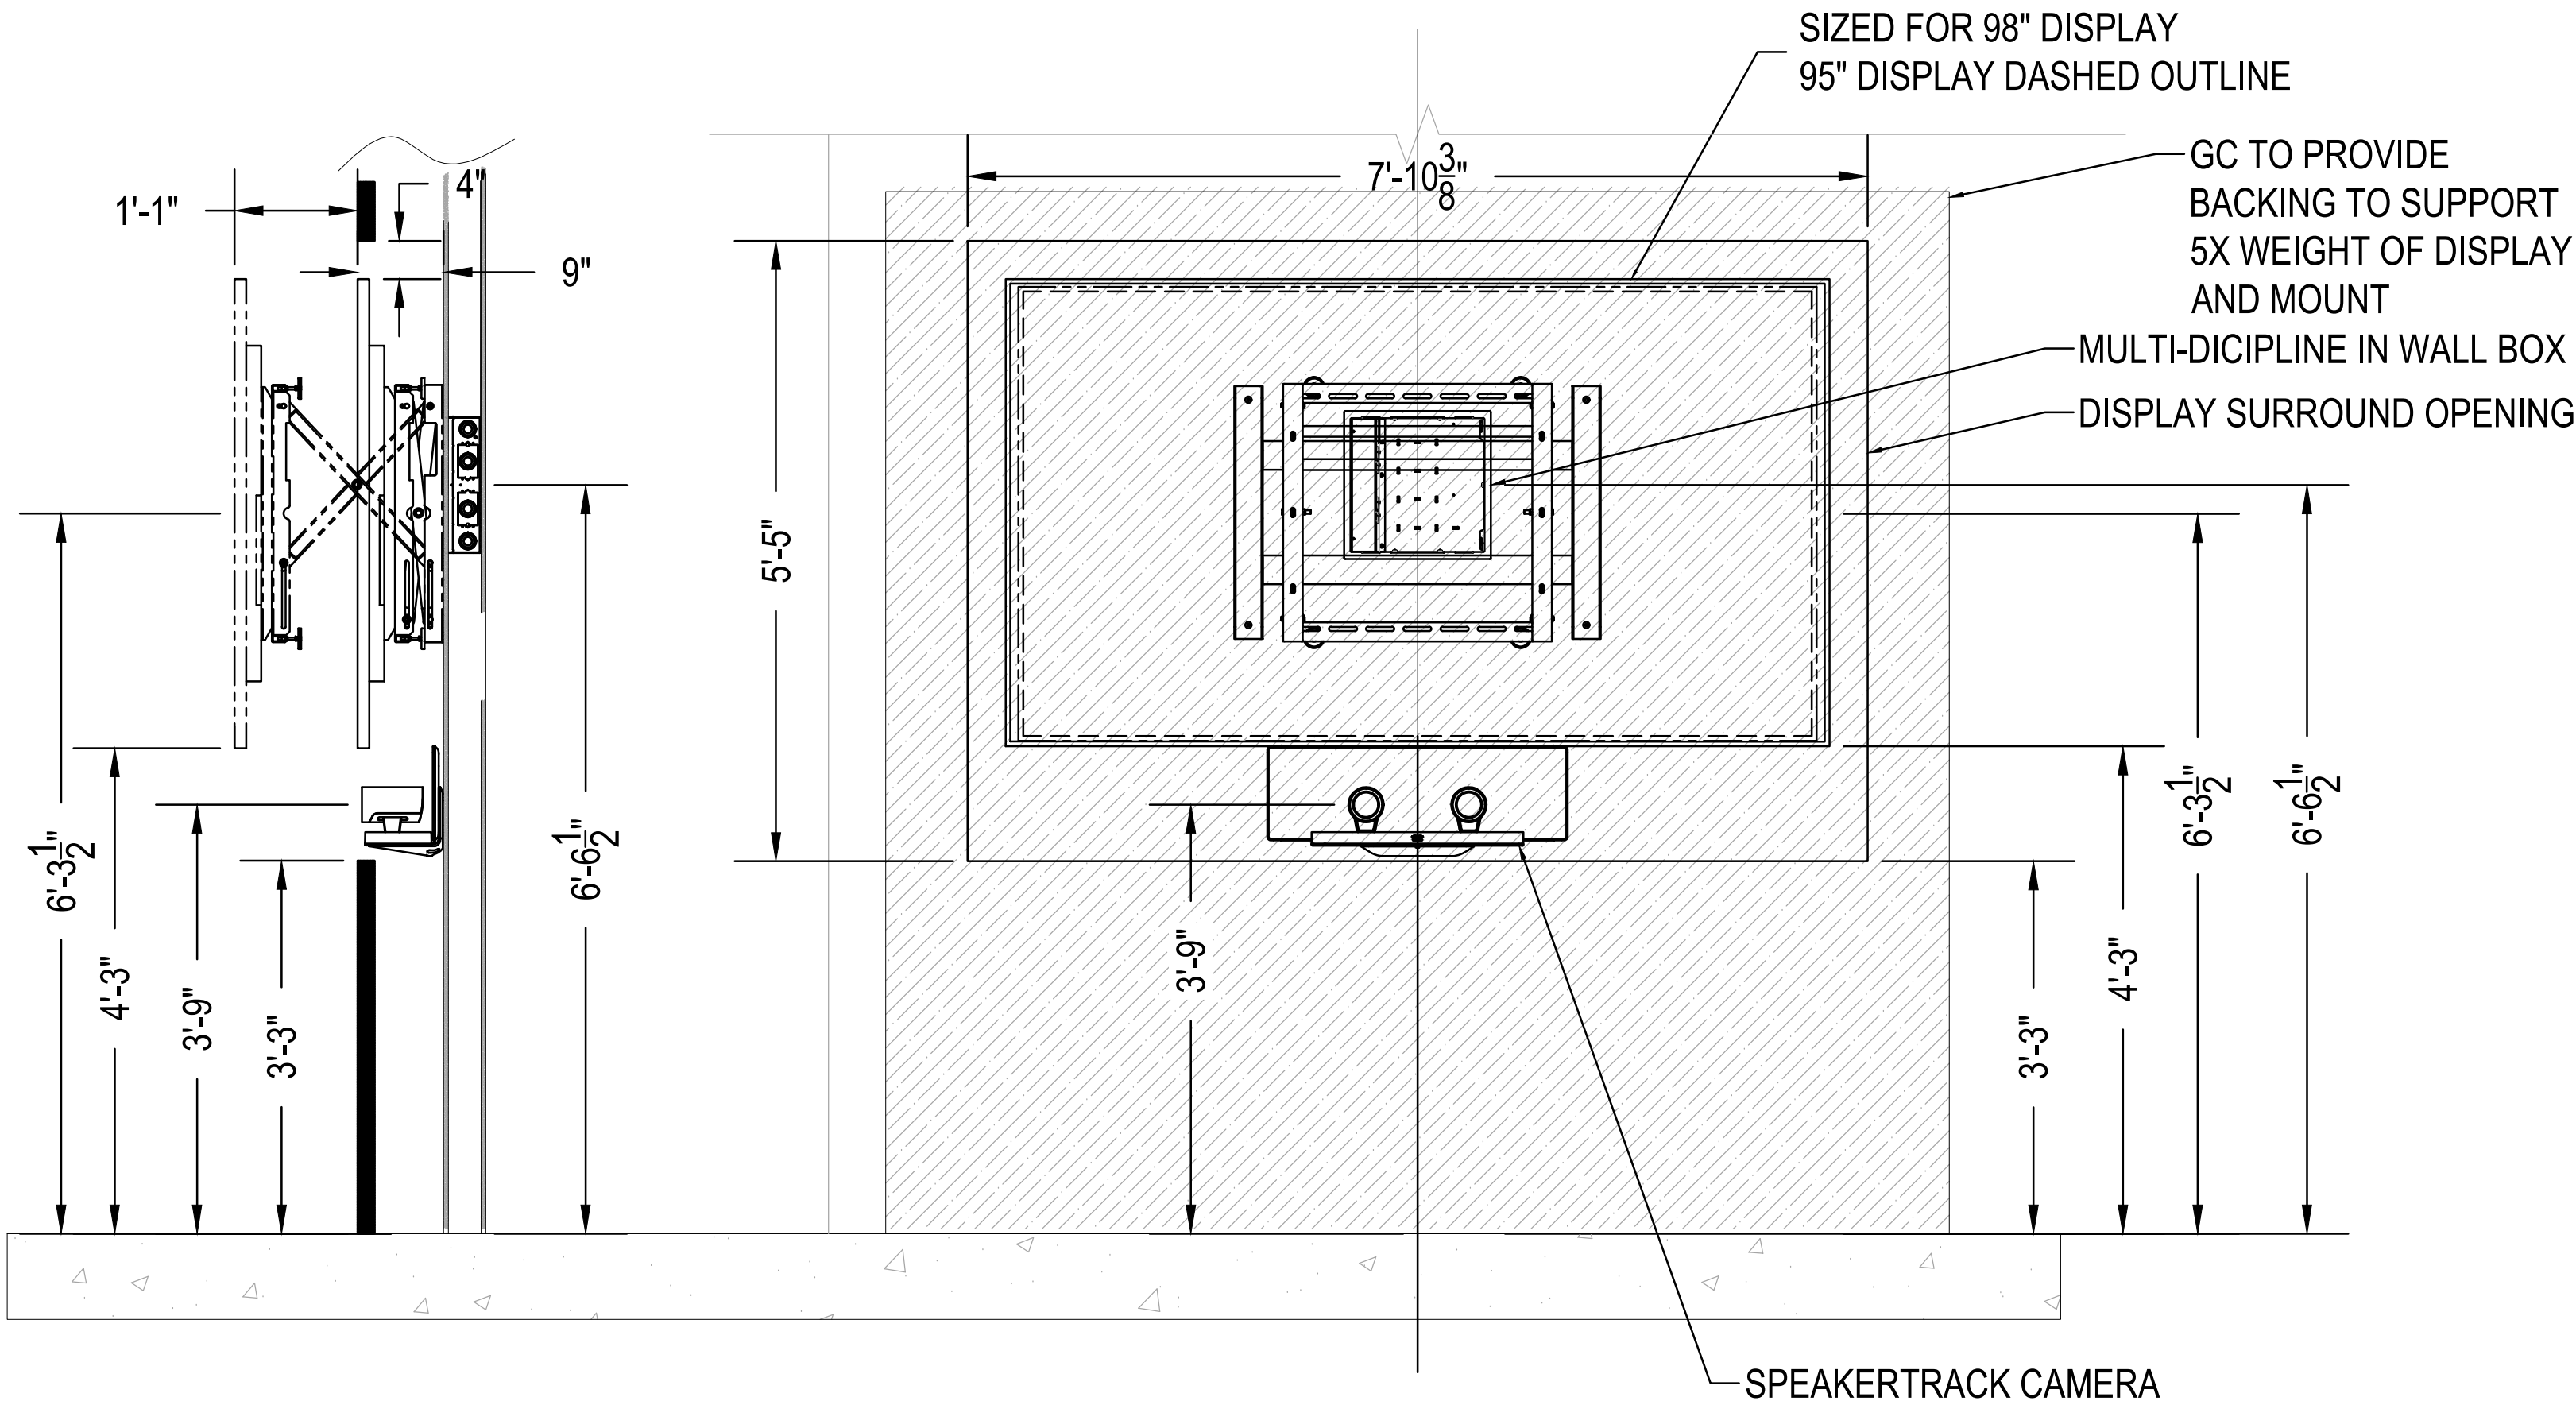

2 95" DISPLAY / CAMERA ELEVATION & SECTION
SCALE: 3/4"=1'-0"

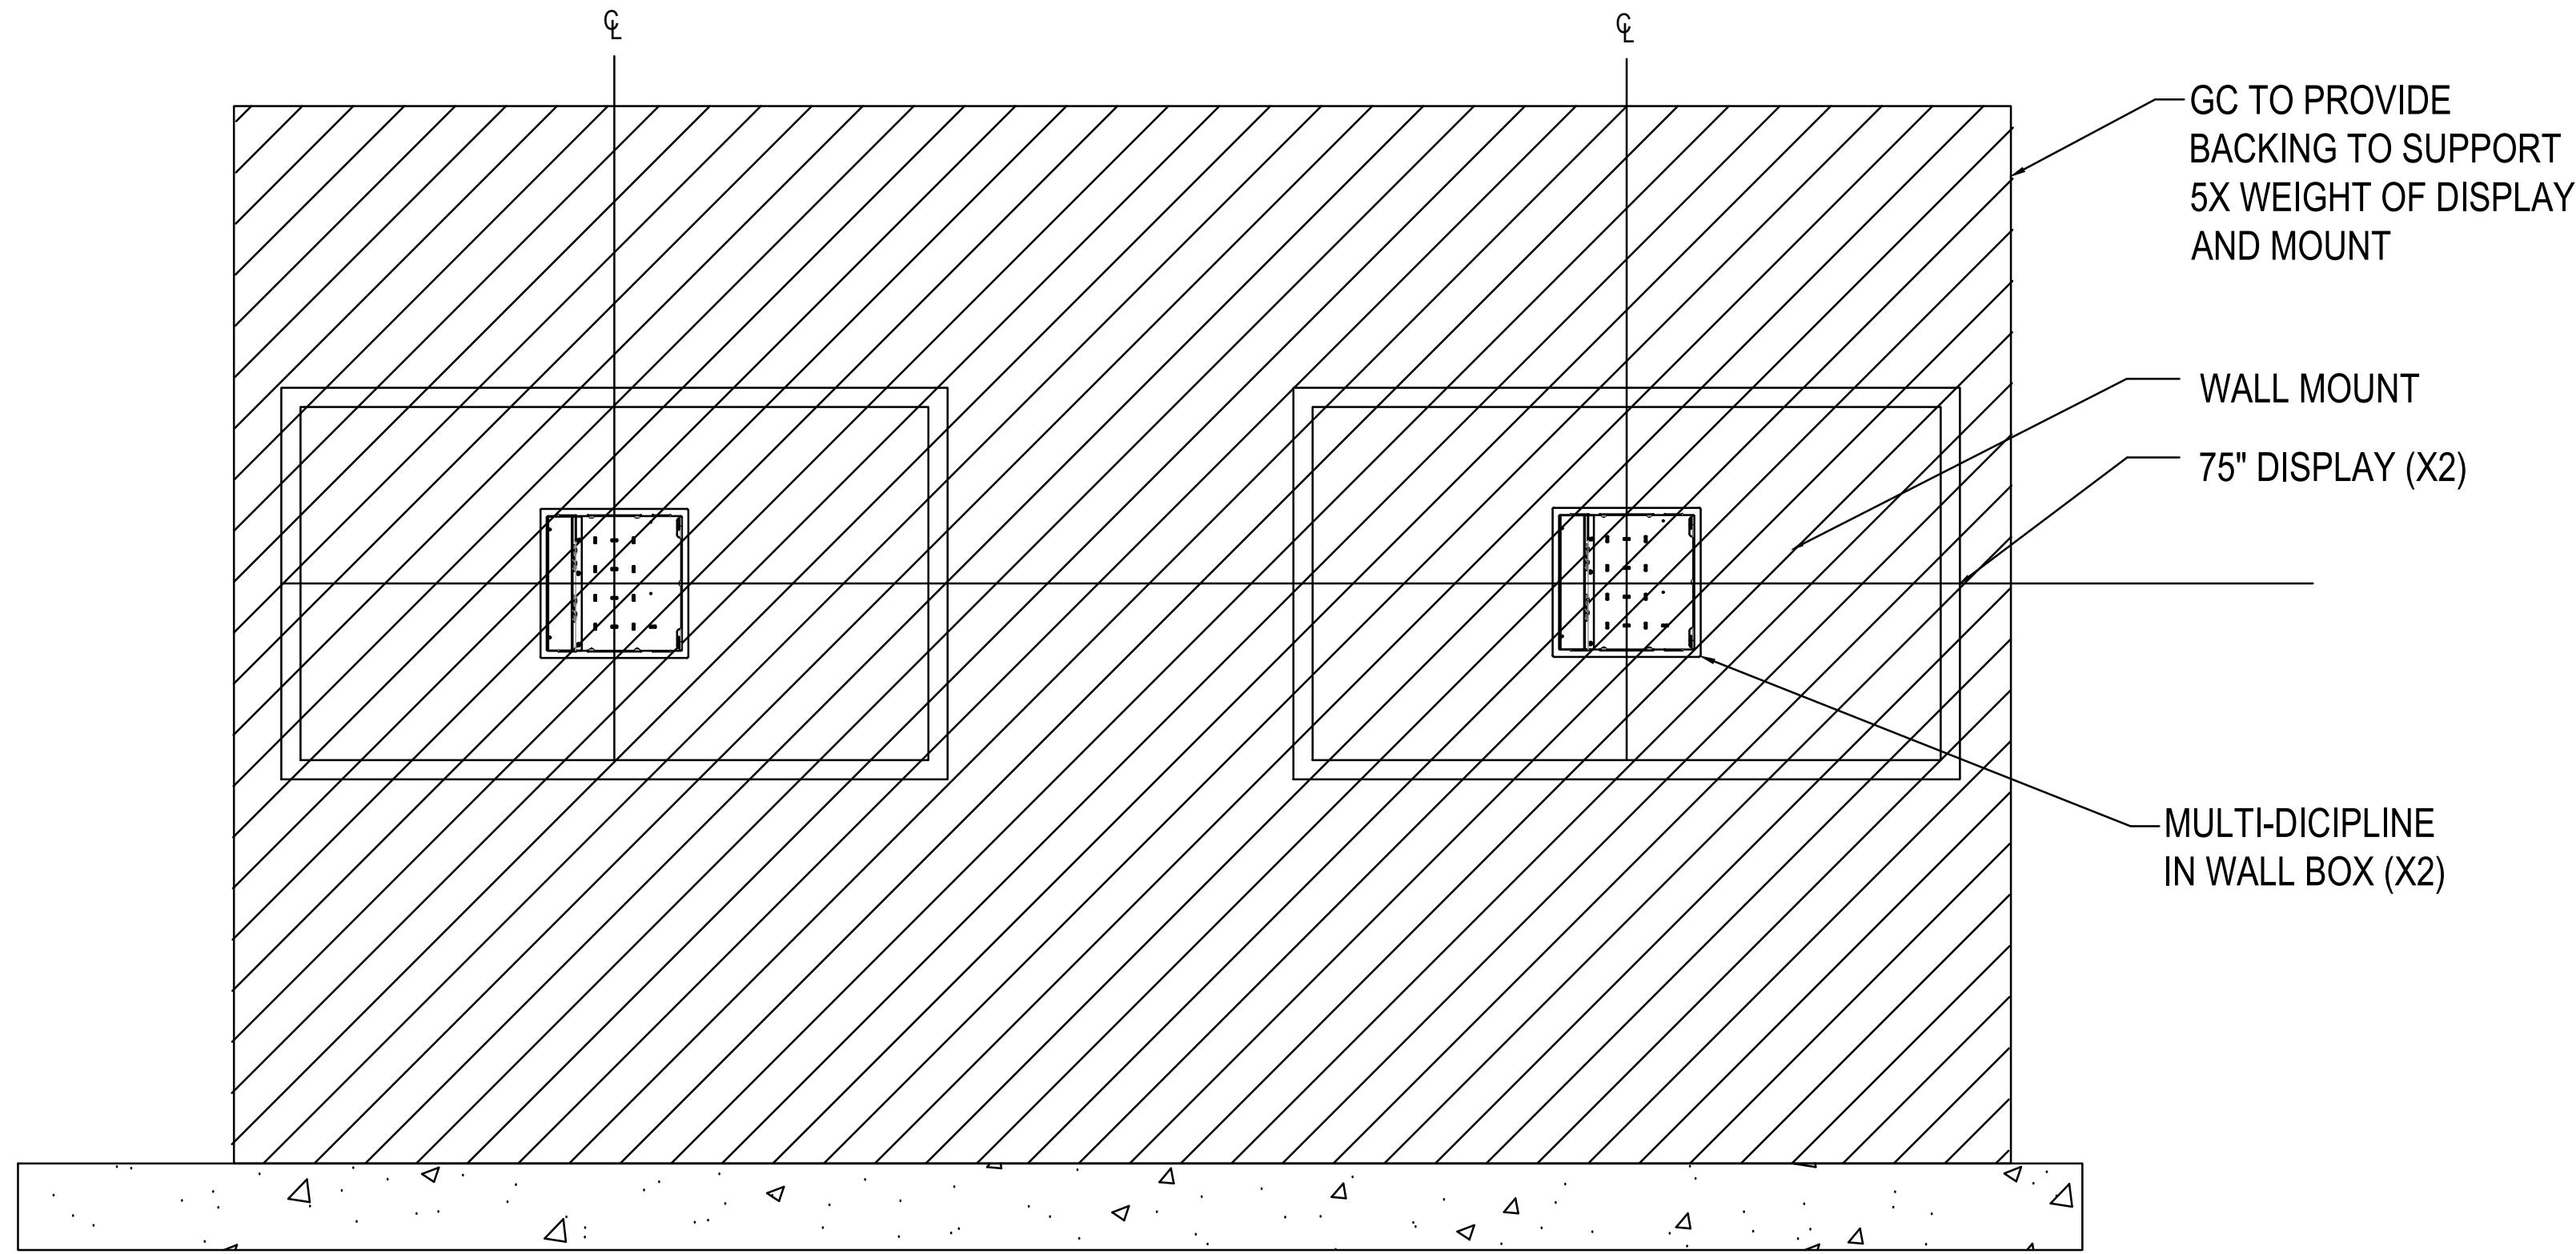

2 75" DISPLAY ELEVATION & SECTION
SCALE: 3/4"=1'-0"

Project Title



**NYU Hospitals
Center
MSB
Renovations:
MEP Infrastructure**

Owner

NYU Hospitals Center
550 First Avenue
New York, NY 10016
212.263.2450 tel

Architects

Ernead Architects, LLP
320 West 13th Street
New York, NY 10014
212.807.7171 tel 212.807.5917 fax

Mechanical Engineer


Jaros Baum & Bolles
80 Pine Street
New York, NY 10005
212.530.9300 tel 212.269.5894 fax

Structural Engineer

Severud Associates
469 Seventh Avenue
New York, NY 92024
212.366.3700 tel 212.687.6467 fax

Seal

Key Plan

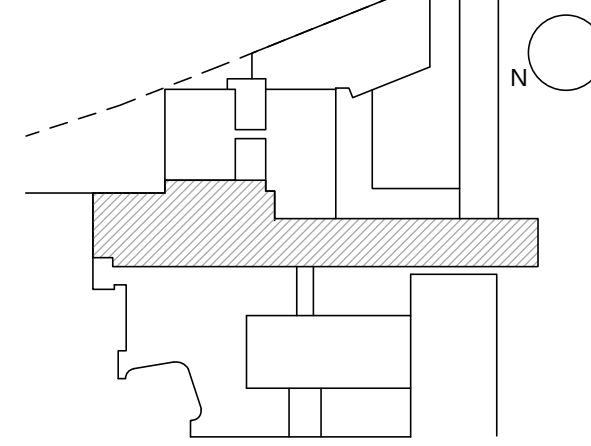

2.	ISSUE FOR AV BID	01.20.2017
1.	ASI #22-R1	01.20.2017
No.	Revision	Date

Date
01.20.2017
Scale
1/8"=1'-0"

Project Number
14521.S

Sheet Title

**AUDIOVISUAL MSB
FIRST FLOOR MURPHY
CONFERENCE ROOM
TABLE CUTOUT DETAIL**

Sheet No.

AV-701.00

Page No.

NYC DOB Number