



2026 Standard Details

Real Estate Development + Facilities


U
M
E
A
R
S

SYMBOL LEGEND


- PROPOSED PARTITION
- ENLARGED PLAN / ELEVATION
- ELEVATION KEY / SHEET NUMBER
- SECTION KEY / SHEET NUMBER
- ELEVATION SYMBOL
- WORK POINT / START POINT
- SPECIFICATION KEYNOTE
- ALIGN CONSTRUCTION
- ALIGN CENTERING OF ELEMENTS / GRAIN PATTERN DIRECTION
- MILLWORK / CASEWORK / WOODWORK
- SHAFT OR OTHER OPENING
- FURNITURE CORE DRILL LOCATION / DOOR TAG
- DEFAULT ROOM FINISH / WALL / BASE / FLOOR
- *SUPERSEDED BY ACCENT FINISHES NOTED ON PLANS & FINISHES NOTED ON ELEVATIONS
- EXTENT OF ACCENT FINISH




5 CEILING DETAIL
1 1/2" = 1'-0"

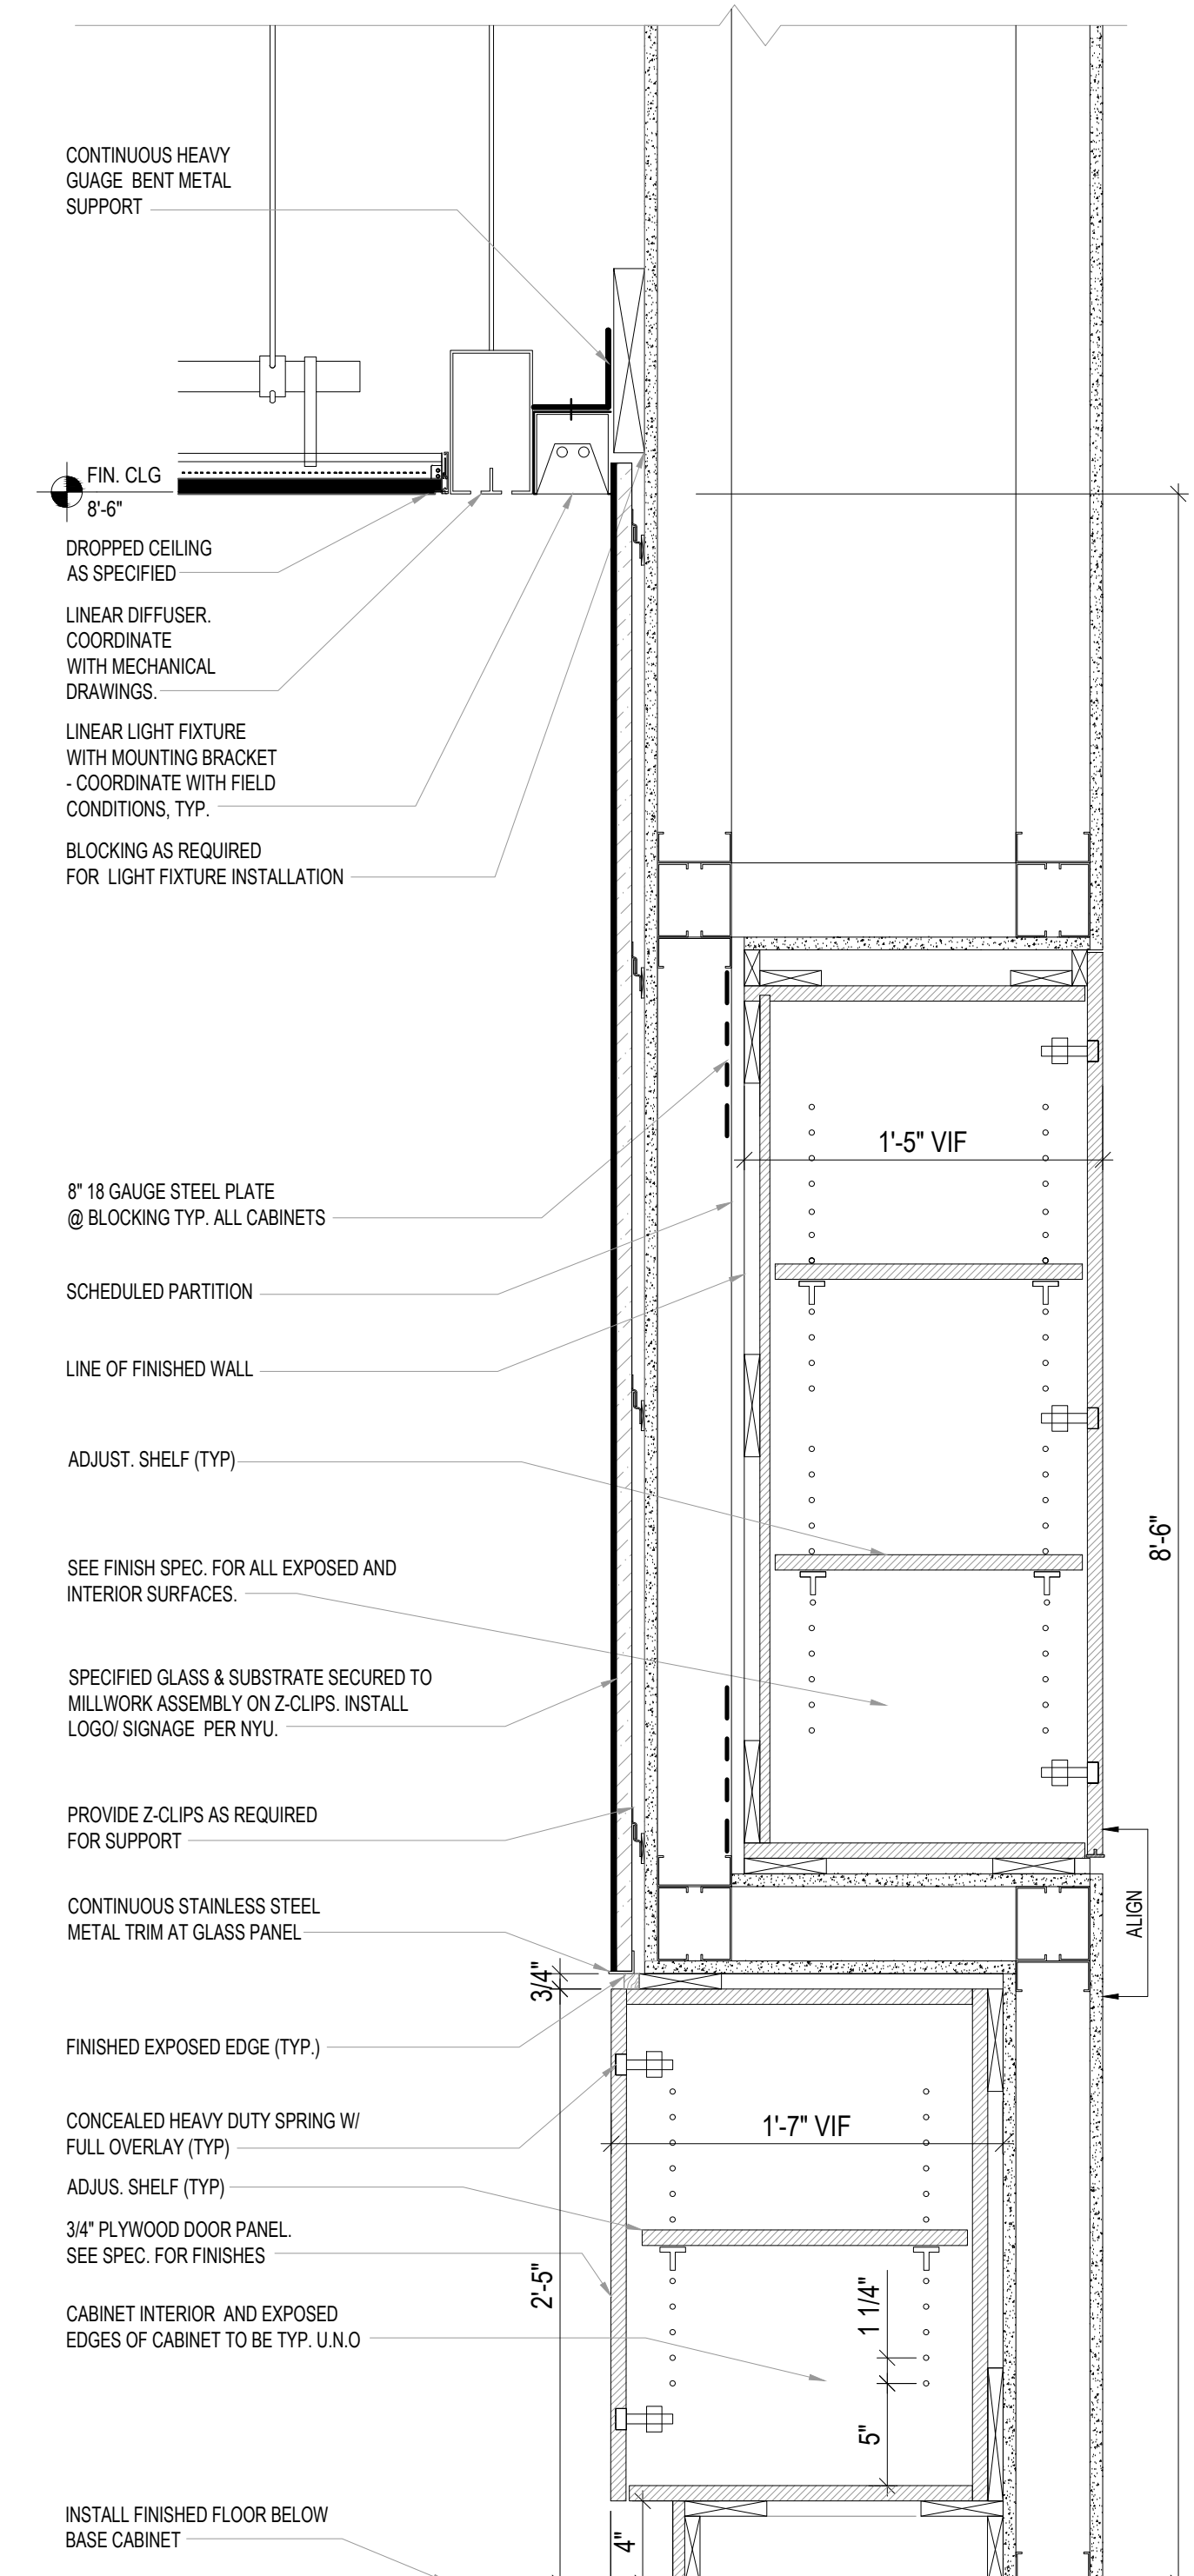


4 SECTION DETAIL
1 1/2" = 1'-0"

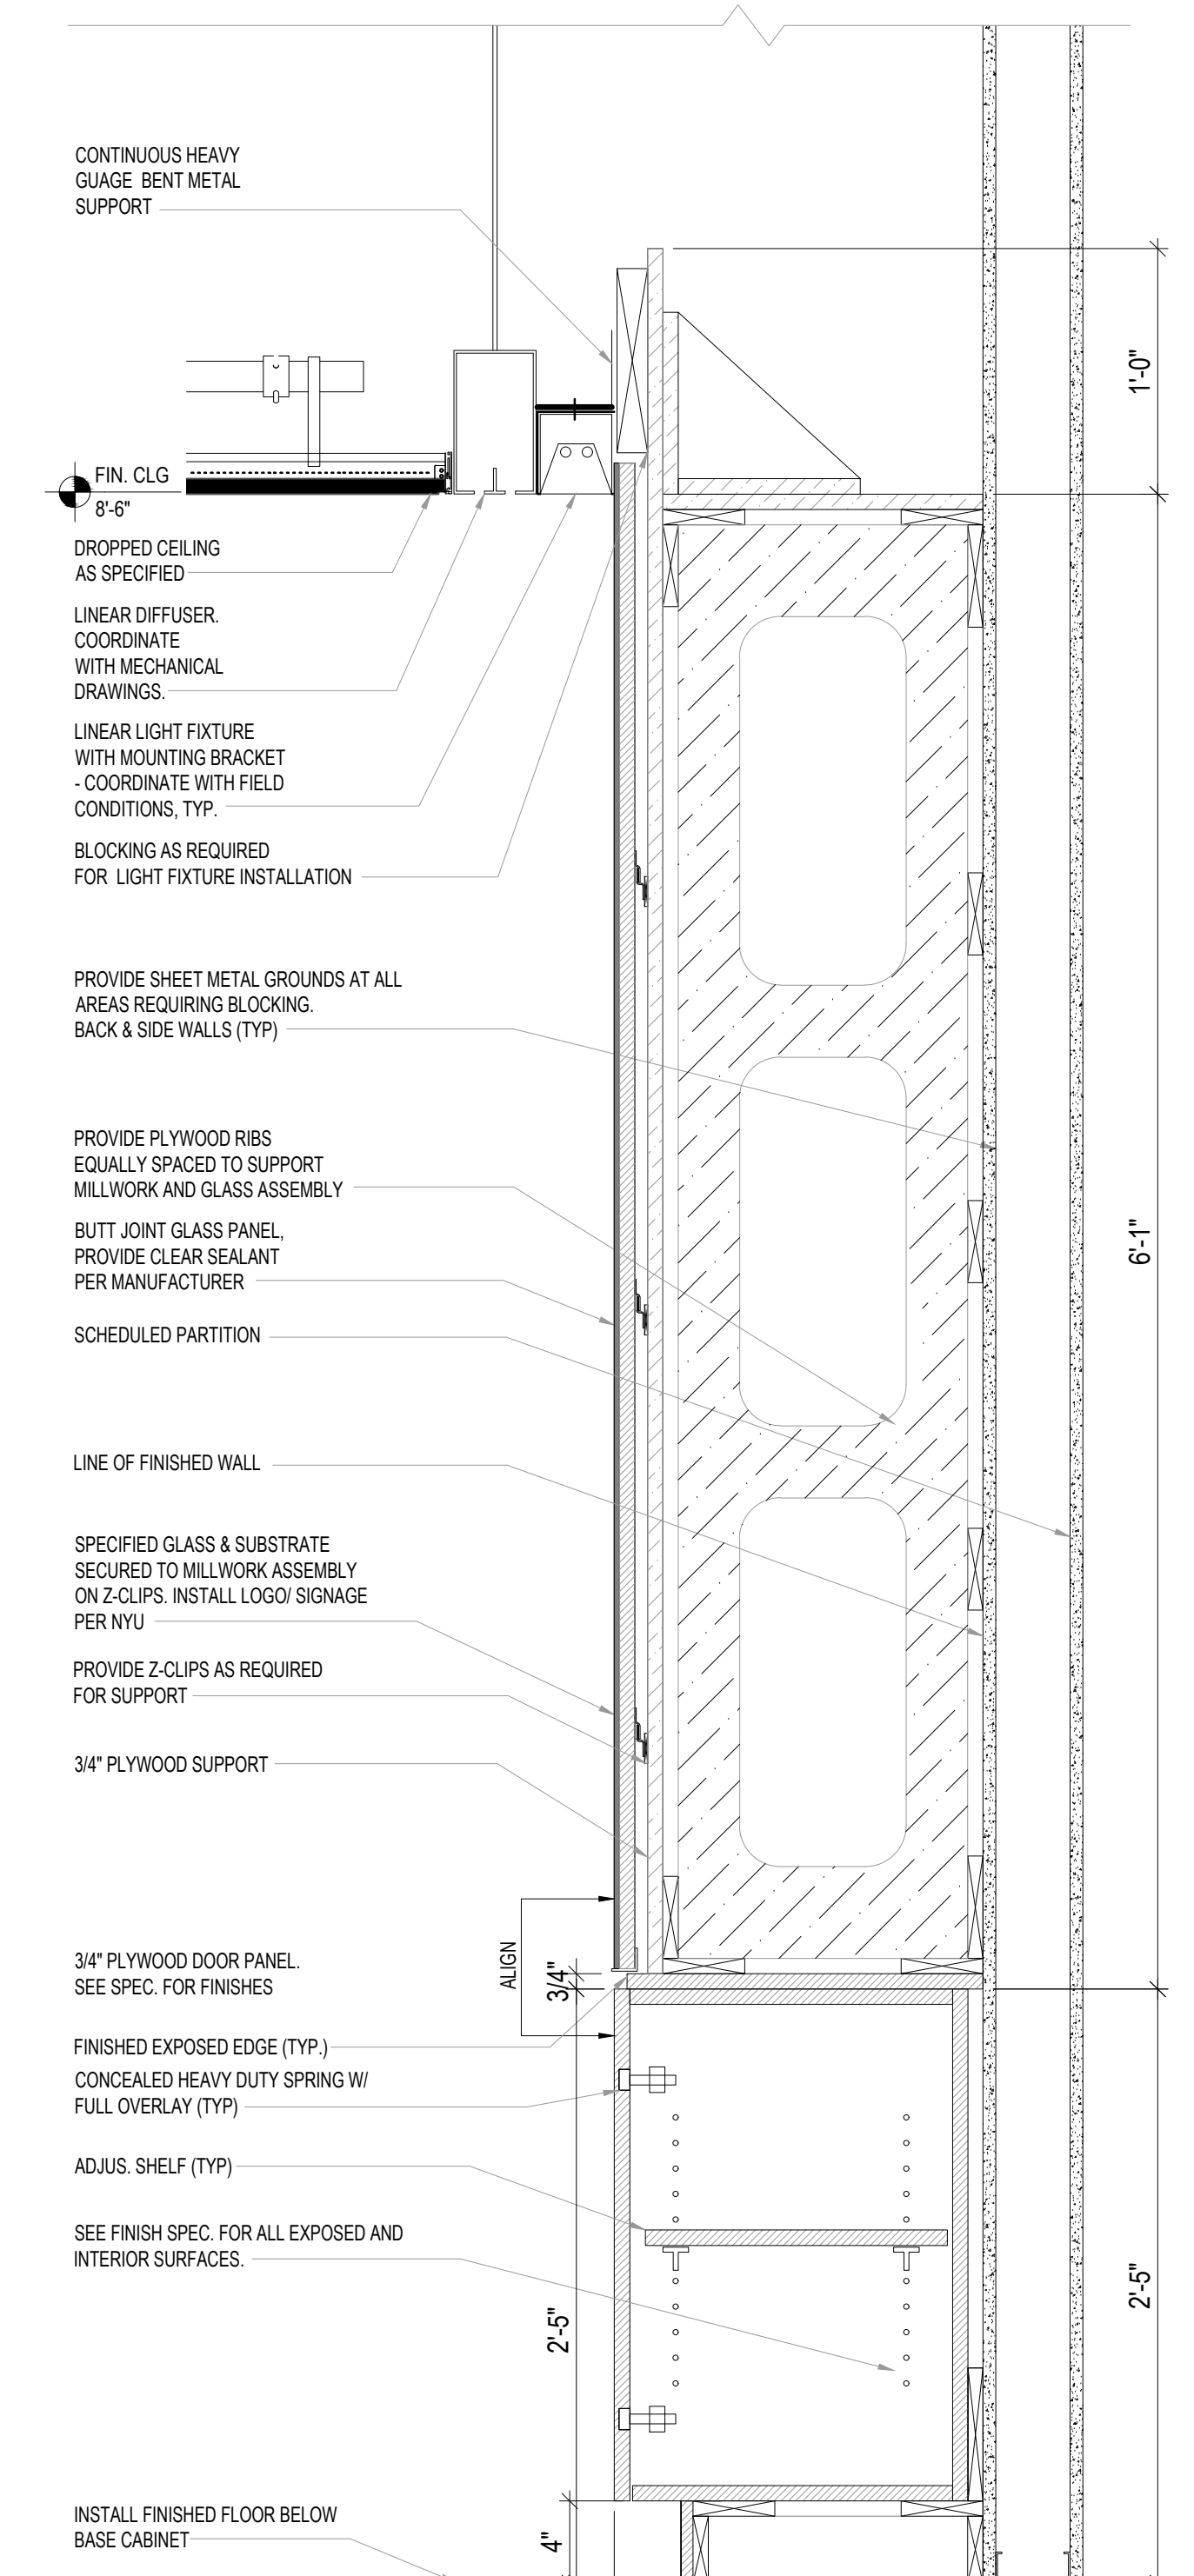


3 SECTION DETAIL
1 1/2" = 1'-0"

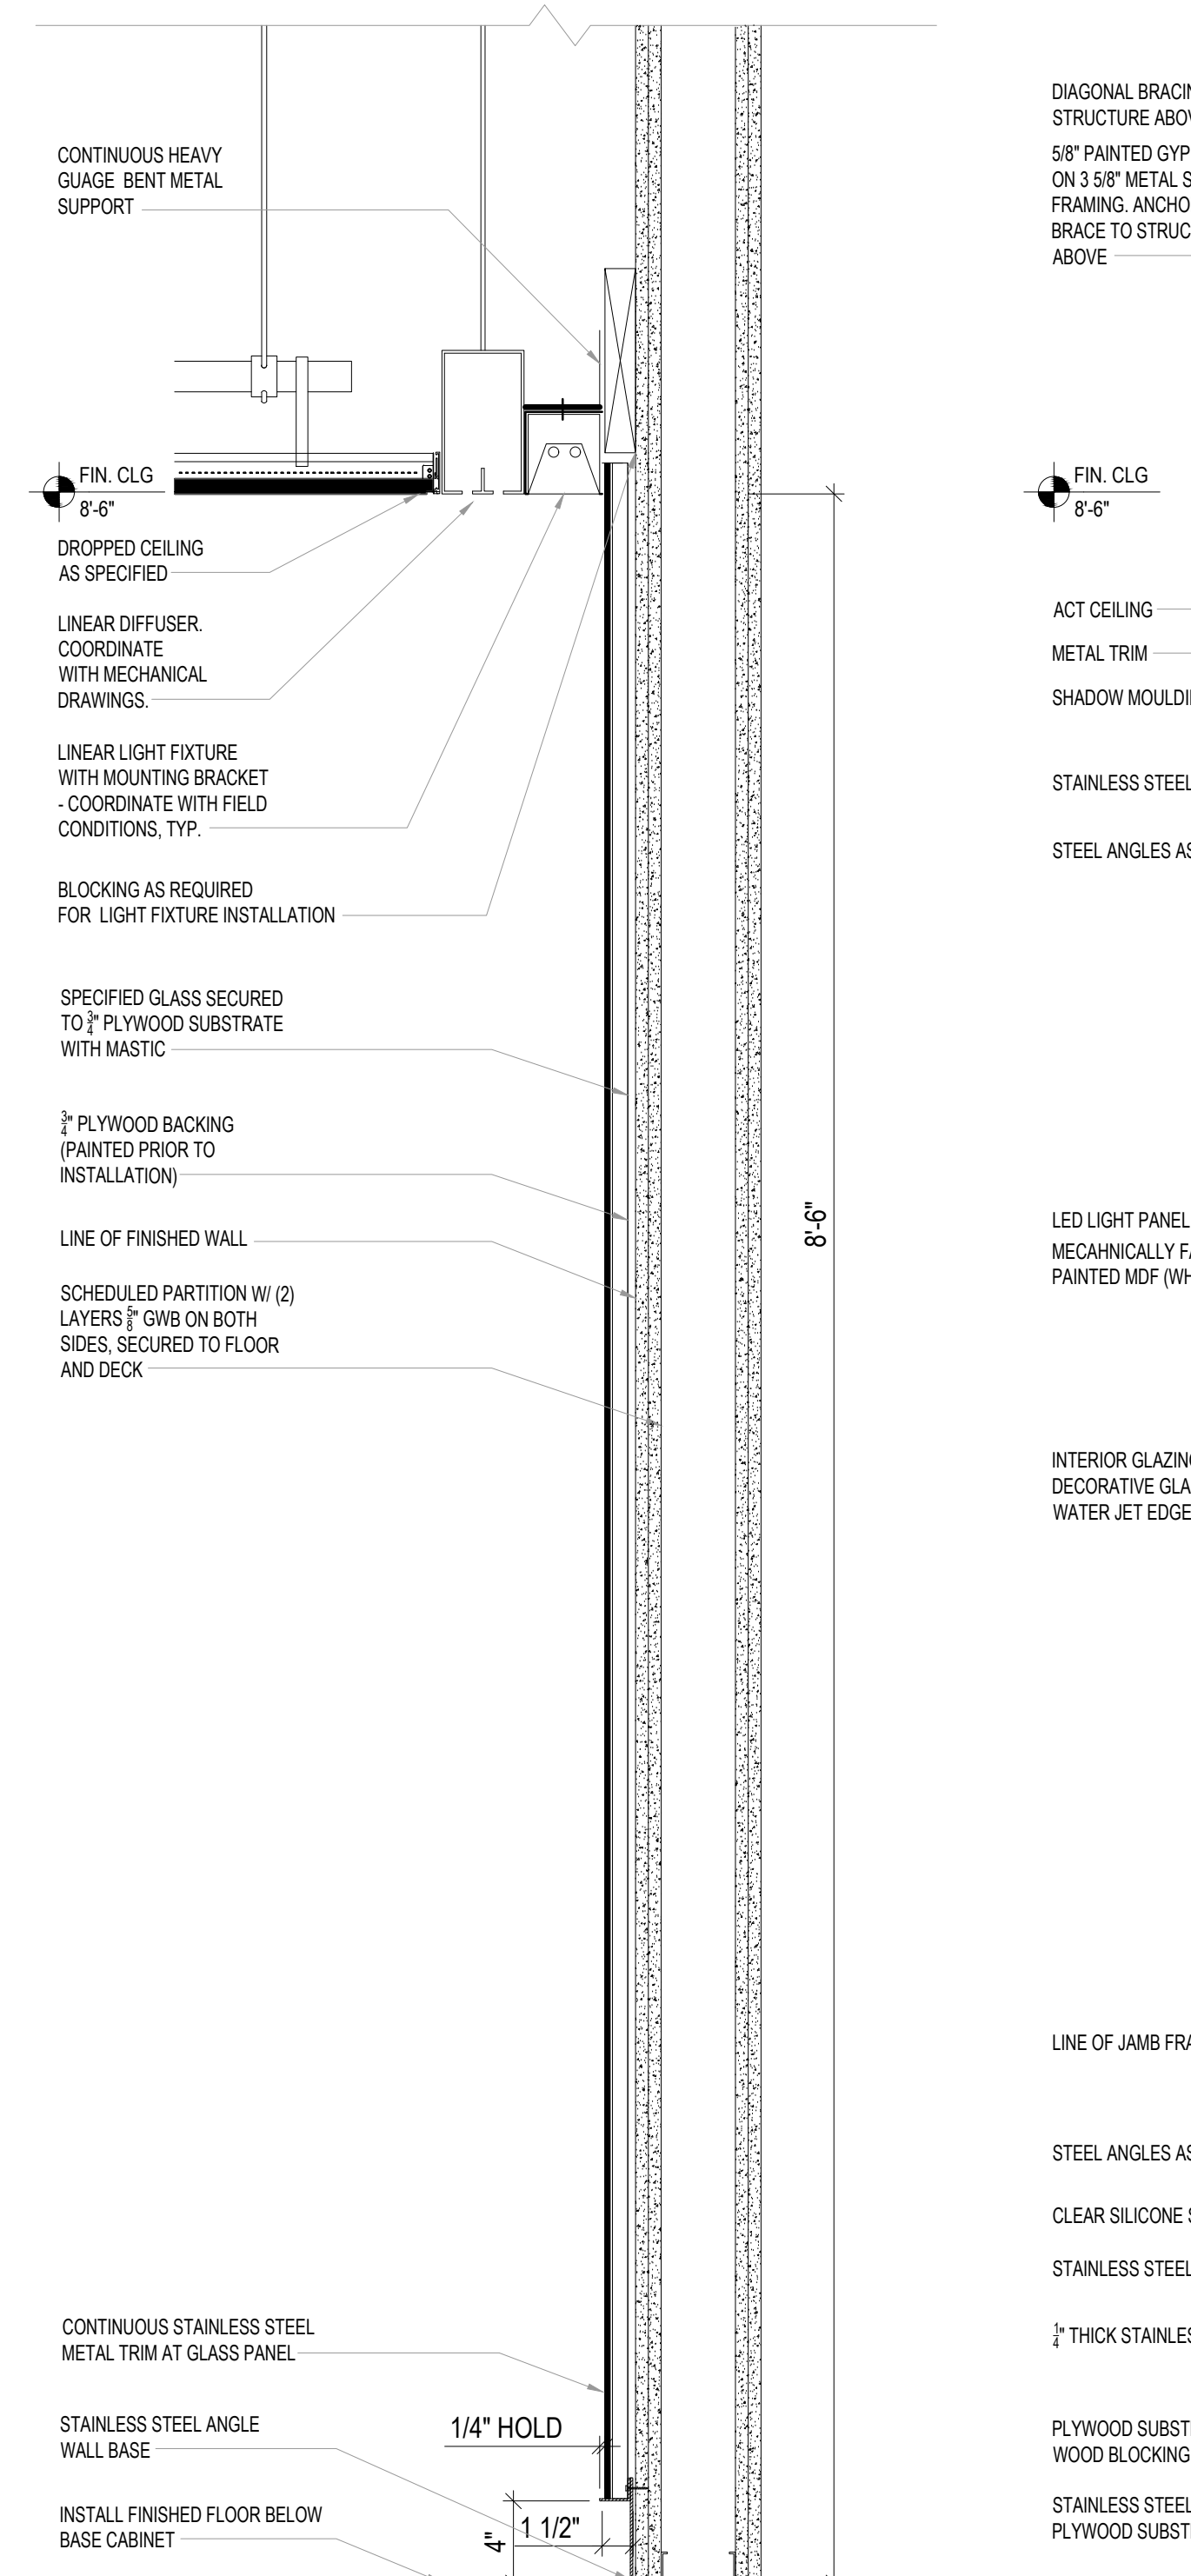


2 SECTION DETAIL
1 1/2" = 1'-0"

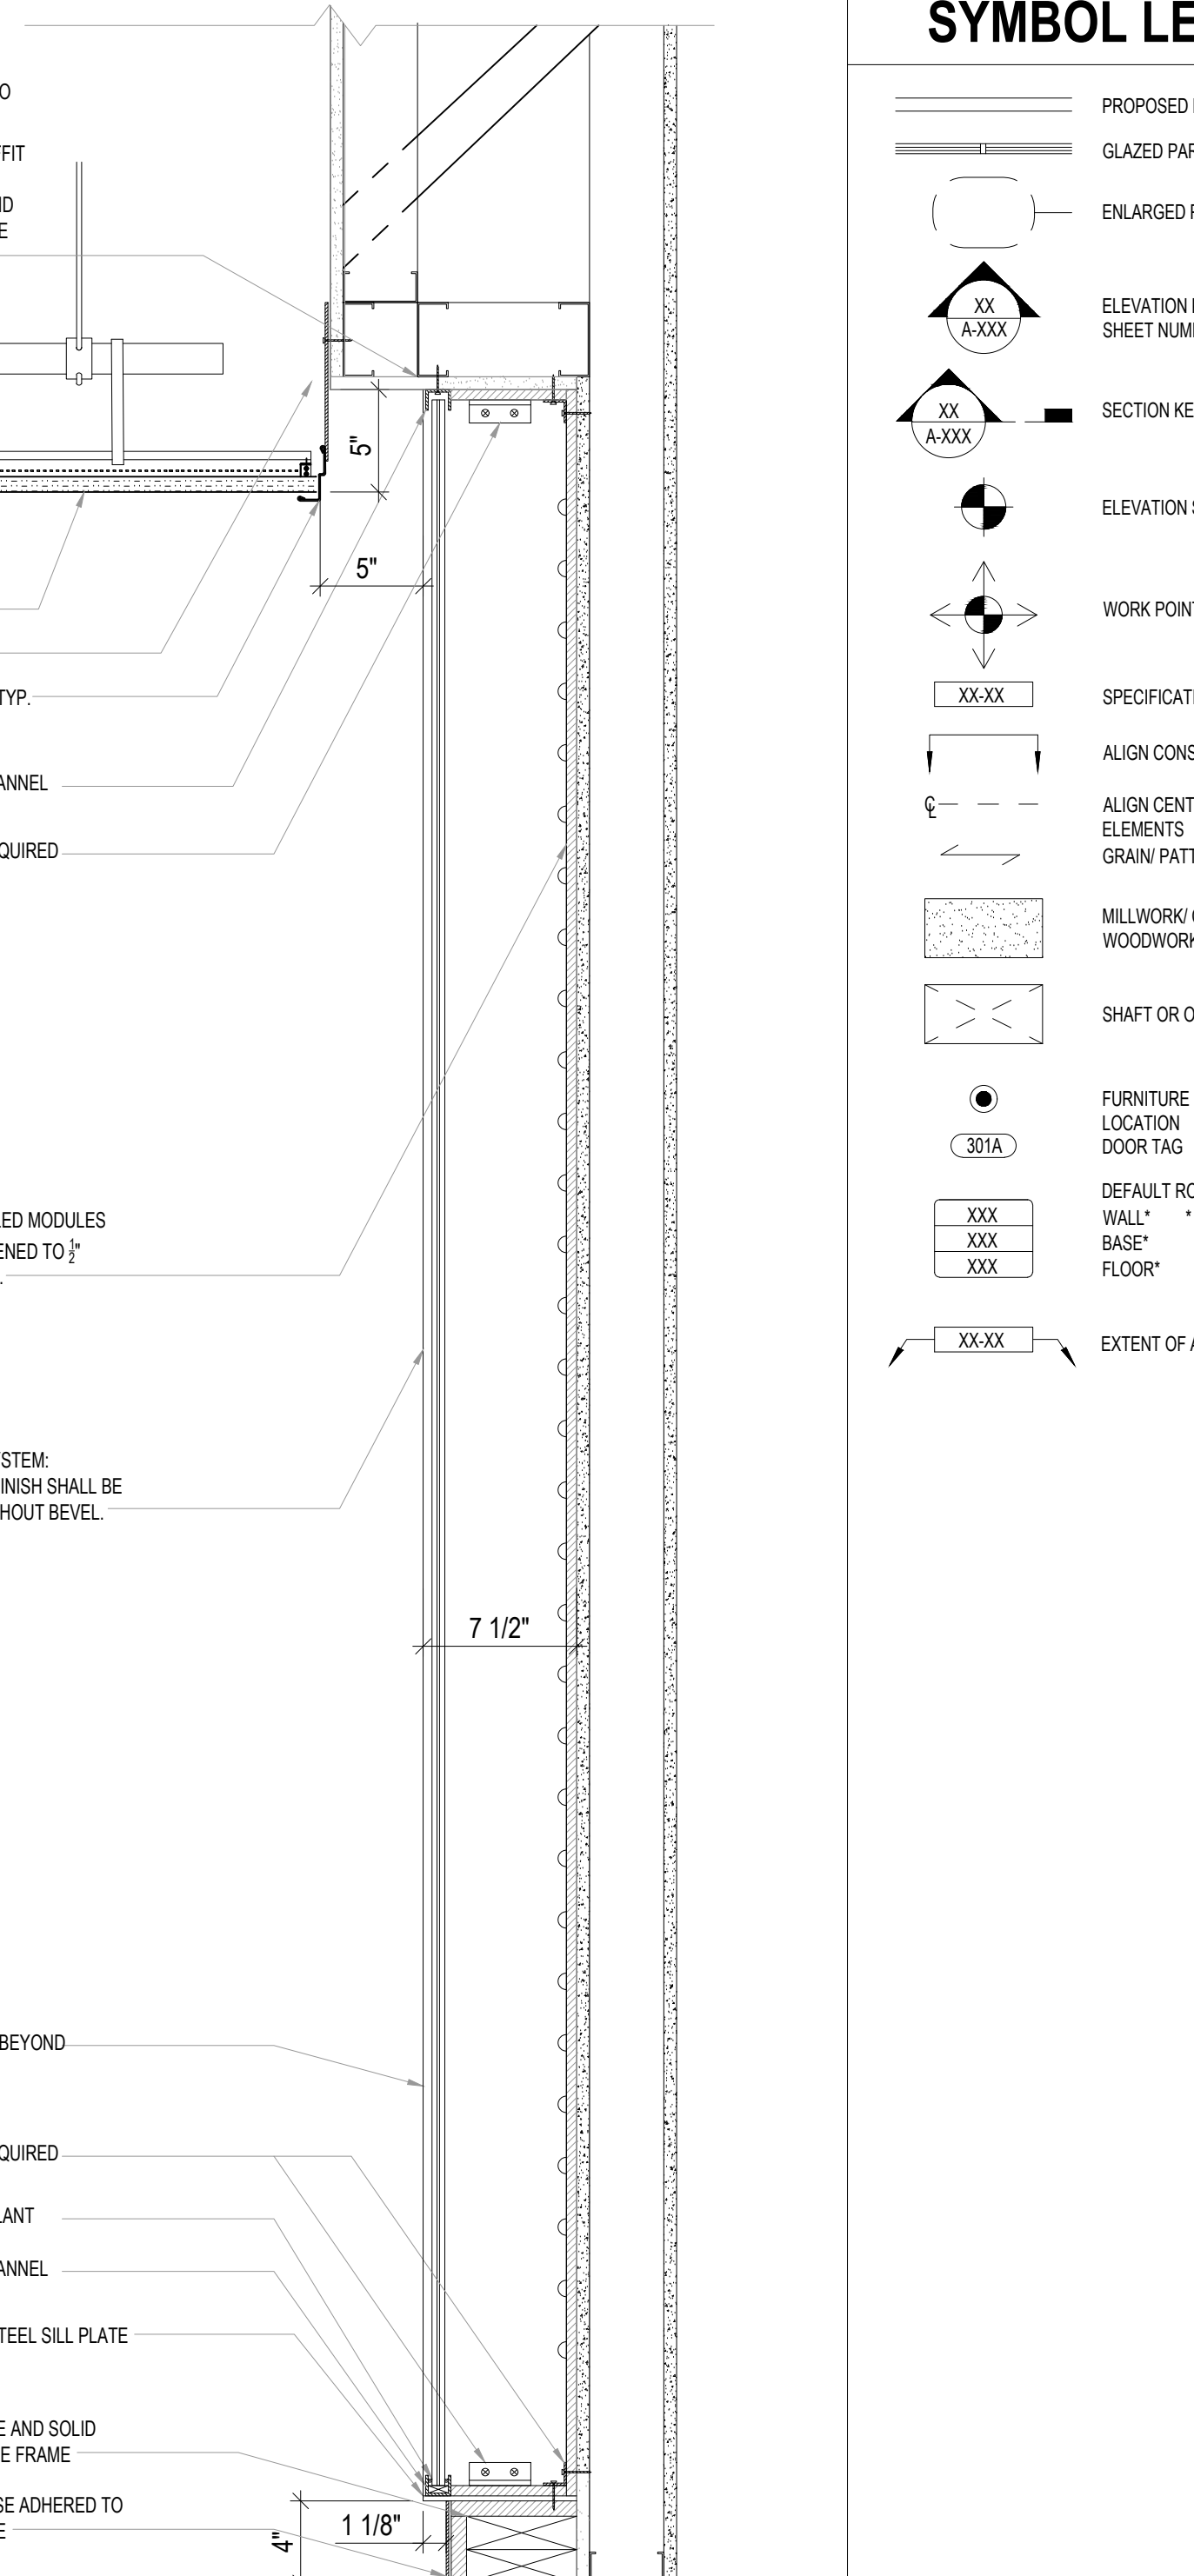


1 SECTION DETAIL
1 1/2" = 1'-0"

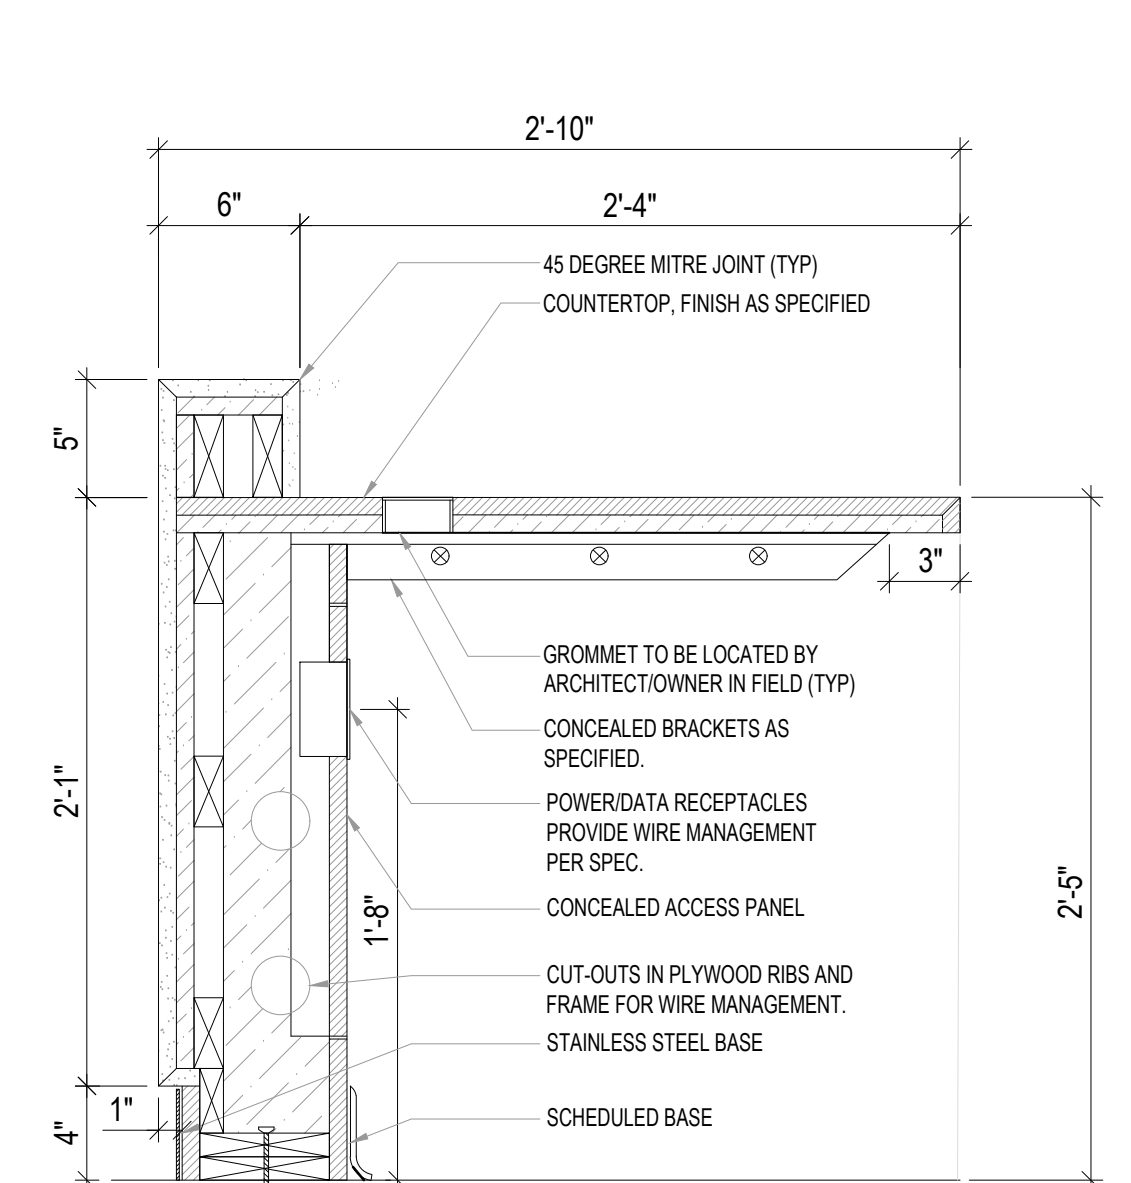

8 RECEPTION DESK DETAIL
1 1/2" = 1'-0"

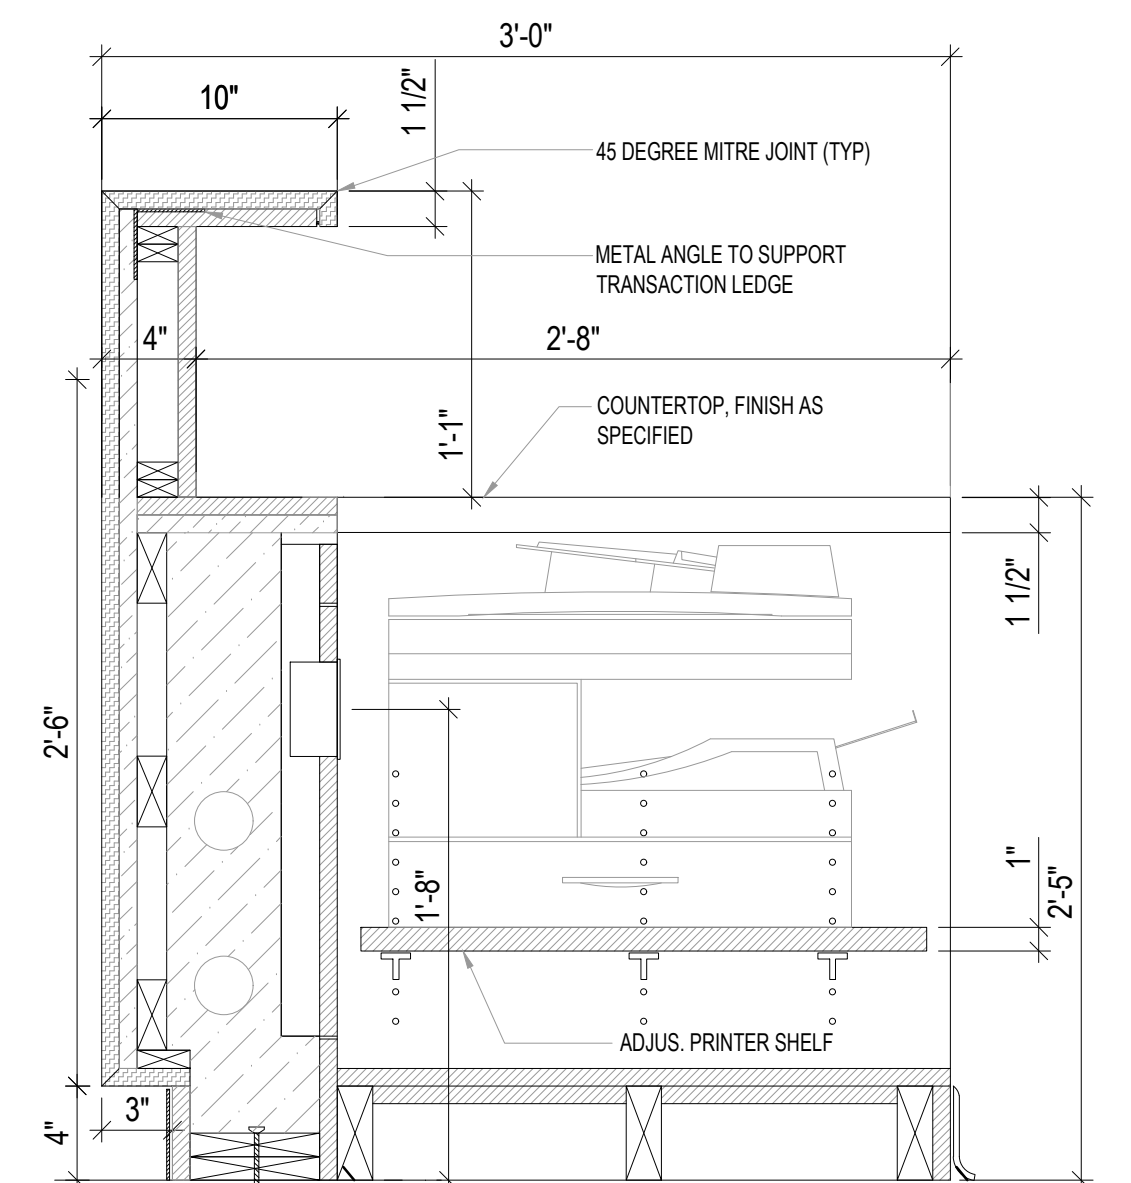

7 RECEPTION DESK DETAIL
1 1/2" = 1'-0"

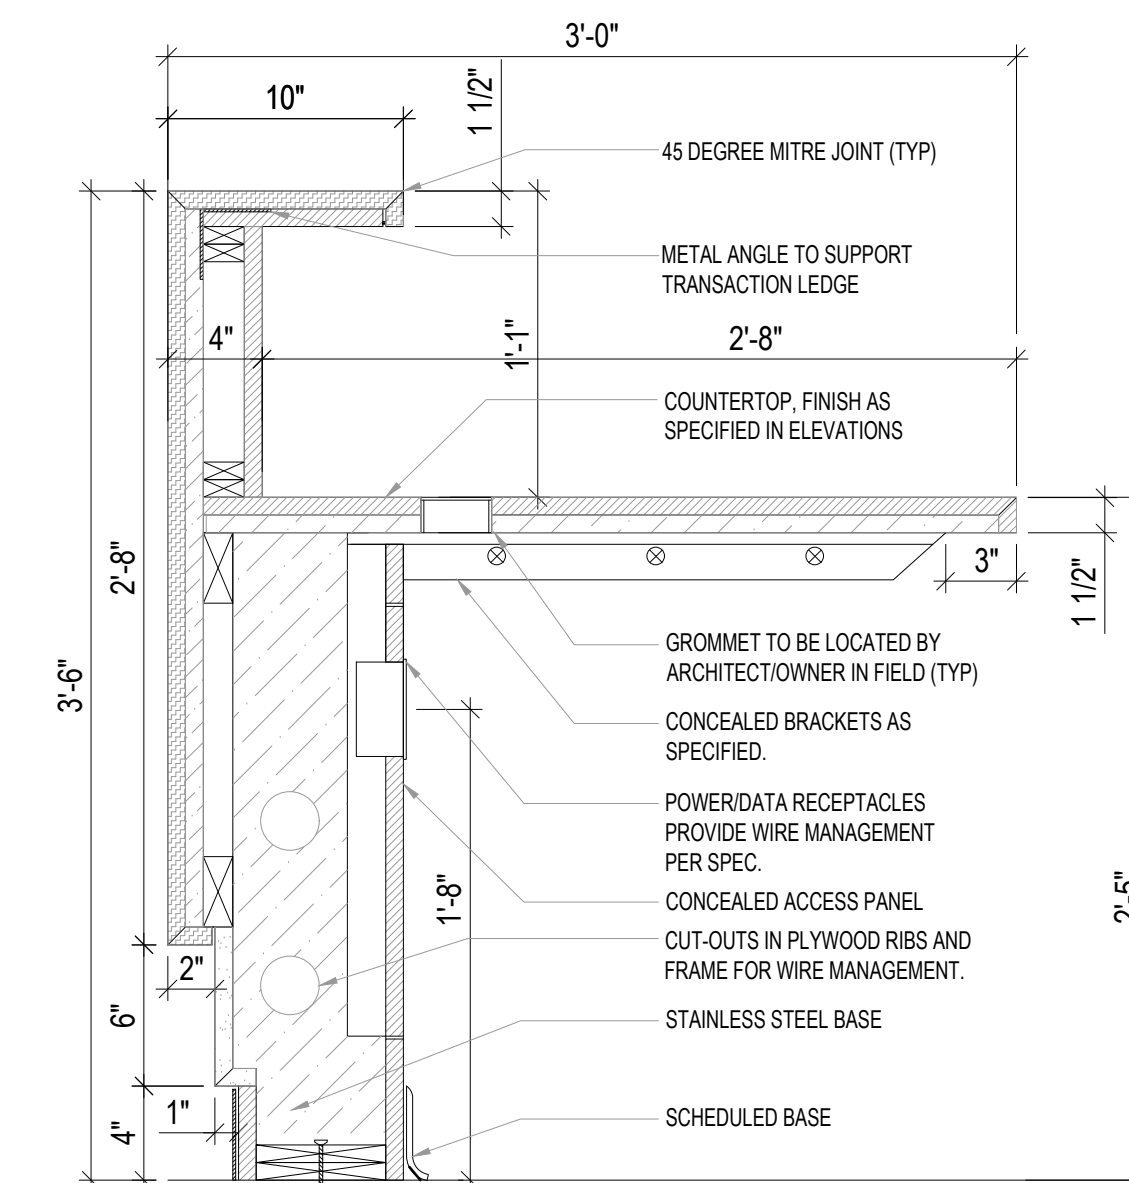

6 RECEPTION DESK DETAIL
1 1/2" = 1'-0"

KEY	DESCRIPTION	MANUFACTURER	PRODUCT	COLOR	SIZE	THICKNESS	PRODUCT NOTES
PL-01	PLASTIC LAMINATE COUNTERTOP		T.B.D.				
SC-01	STONE COUNTERTOP		T.B.D.				
GL-01	TEMPERED SAFETY GLASS		T.B.D.				
ACT-01	ACOUSTICAL TILE CEILING 1		T.B.D.				
ACT-02	ACOUSTICAL TILE CEILING 2		T.B.D.				
RB-01	RESILIENT RUBBER BASE 1		T.B.D.				
F1	DOWN LIGHT FIXTURE		T.B.D.				
F2	COVE LIGHT FIXTURE		T.B.D.				

NOTES

No. Revision Date

Project:

Date : 09.09.25 PIM #:

Scale :

As Noted

Sheet Title


RECEPTION DESK - (Clinical)
2 person

Sheet No.


RC-3

SYMBOL LEGEND


- PROPOSED PARTITION
- GLAZED PARTITION
- ENLARGED PLAN / ELEVATION
- ELEVATION KEY / SHEET NUMBER
- SECTION KEY / SHEET NUMBER
- ELEVATION SYMBOL
- WORK POINT / START POINT
- SPECIFICATION KEYNOTE
- ALIGN CONSTRUCTION
- ALIGN CENTERLINE OF ELEMENTS
- GRAIN PATTERN DIRECTION
- MILLWORK / CASEWORK / WOODWORK
- SHAFT OR OTHER OPENING
- FURNITURE CORE DRILL LOCATION / DOOR TAG
- DEFAULT ROOM FINISH
- * SUPERSEDED BY WALL / BASIS / ACCENT FINISHES NOTED ON PLANS & FINISHES NOTED ON ELEVATIONS
- EXTENT OF ACCENT FINISH

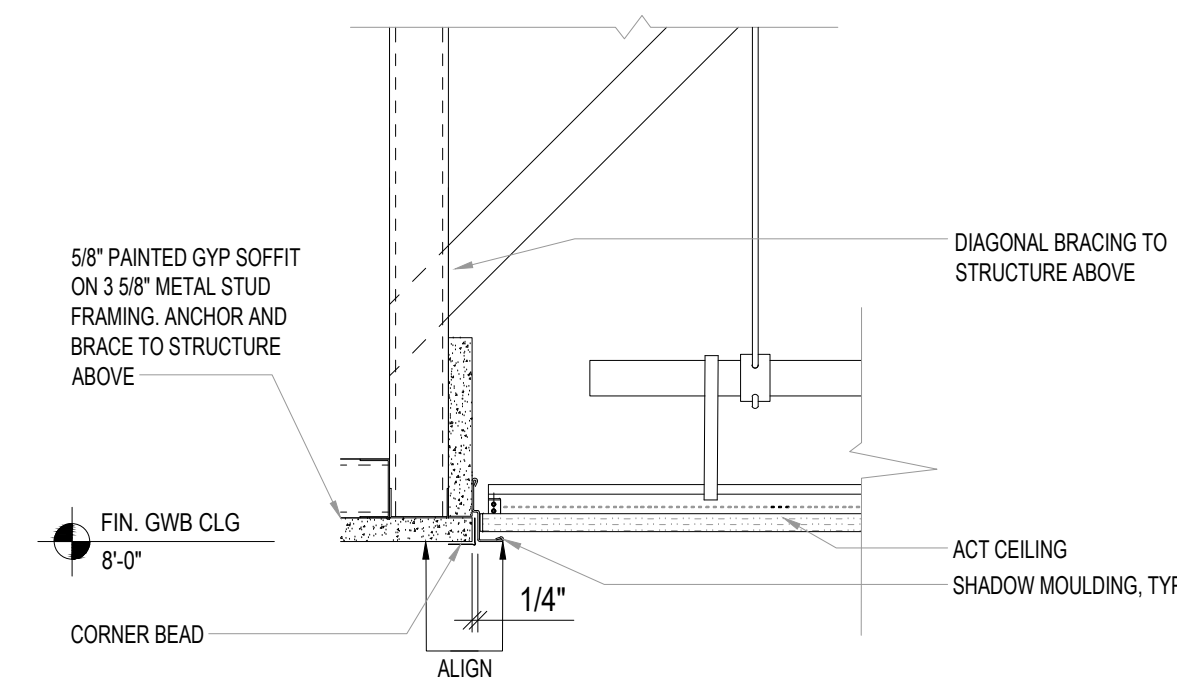


3 GWB TO ACT TRANSITION
3" = 1'-0"

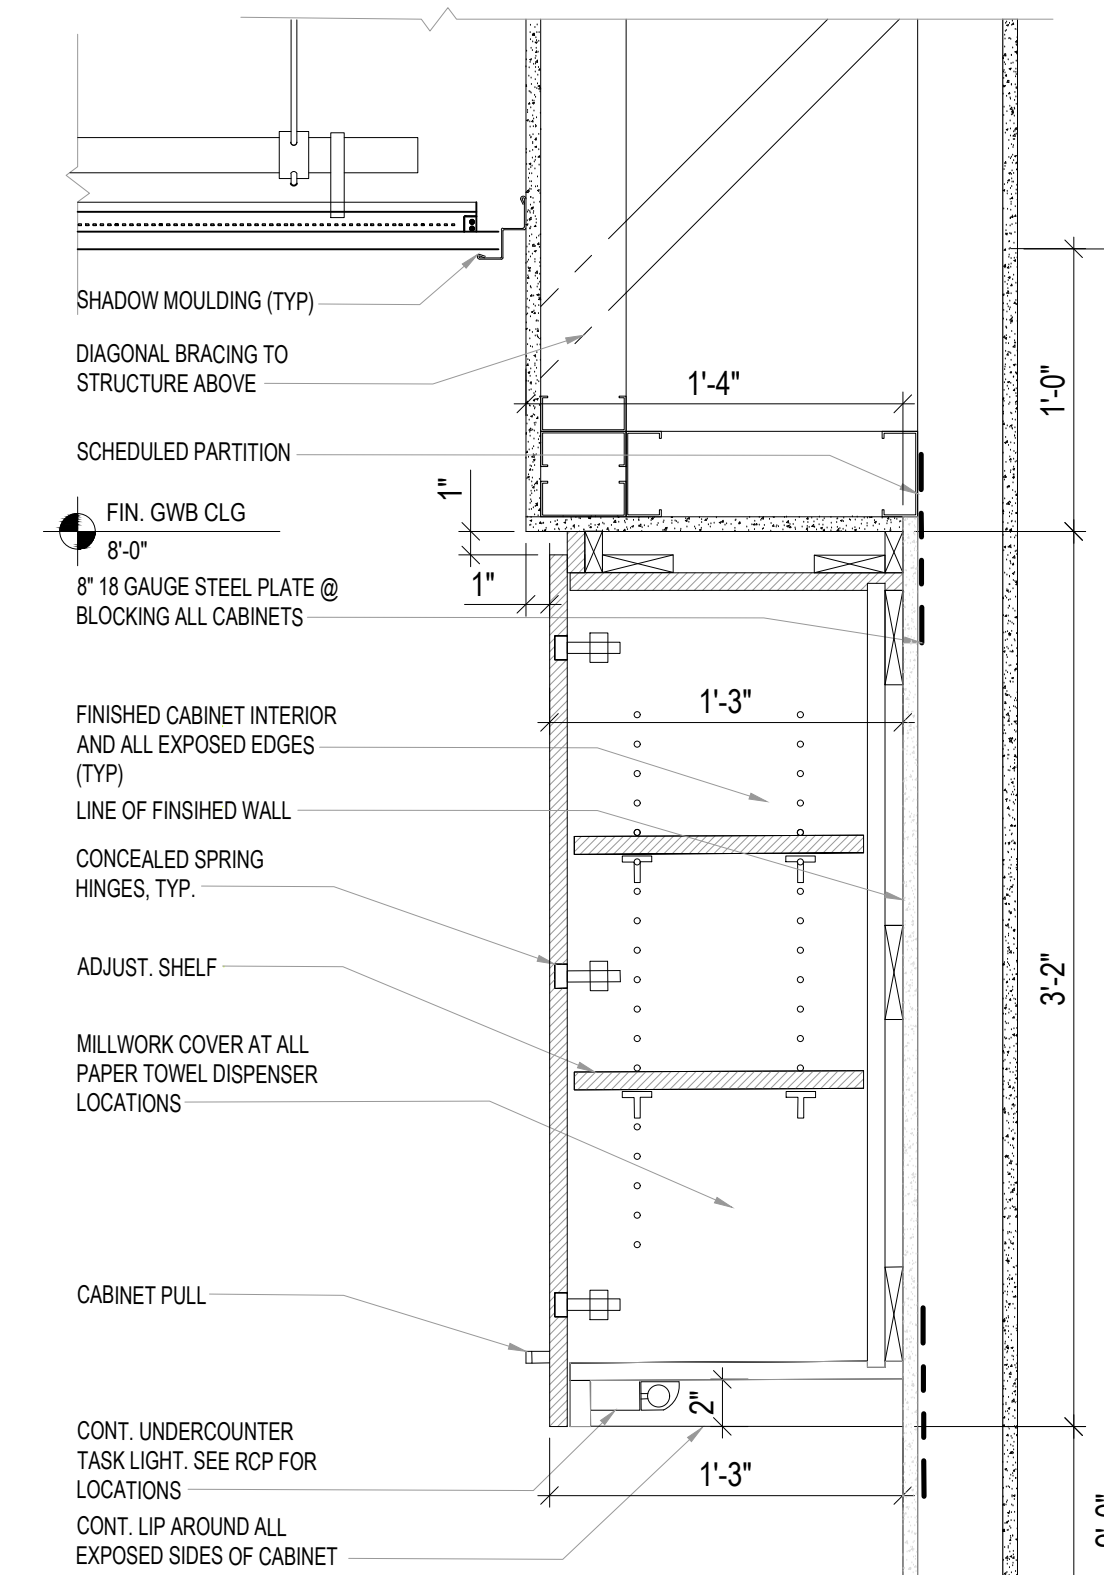


1 MILLWORK SECTION
1 1/2" = 1'-0"

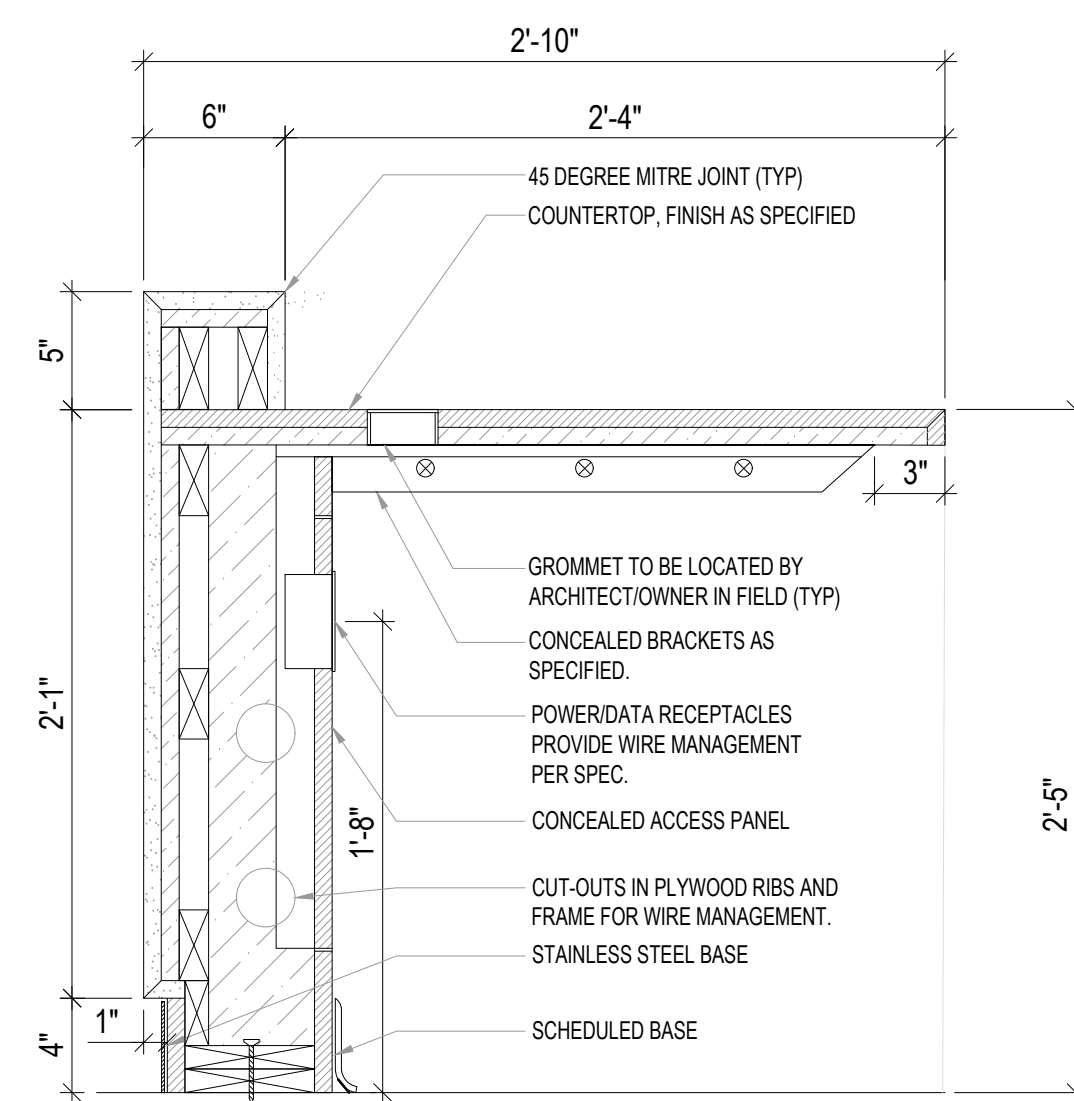


2A MA DESK DETAIL (INTERLOCKING)
ALT 1 1/2" = 1'-0"

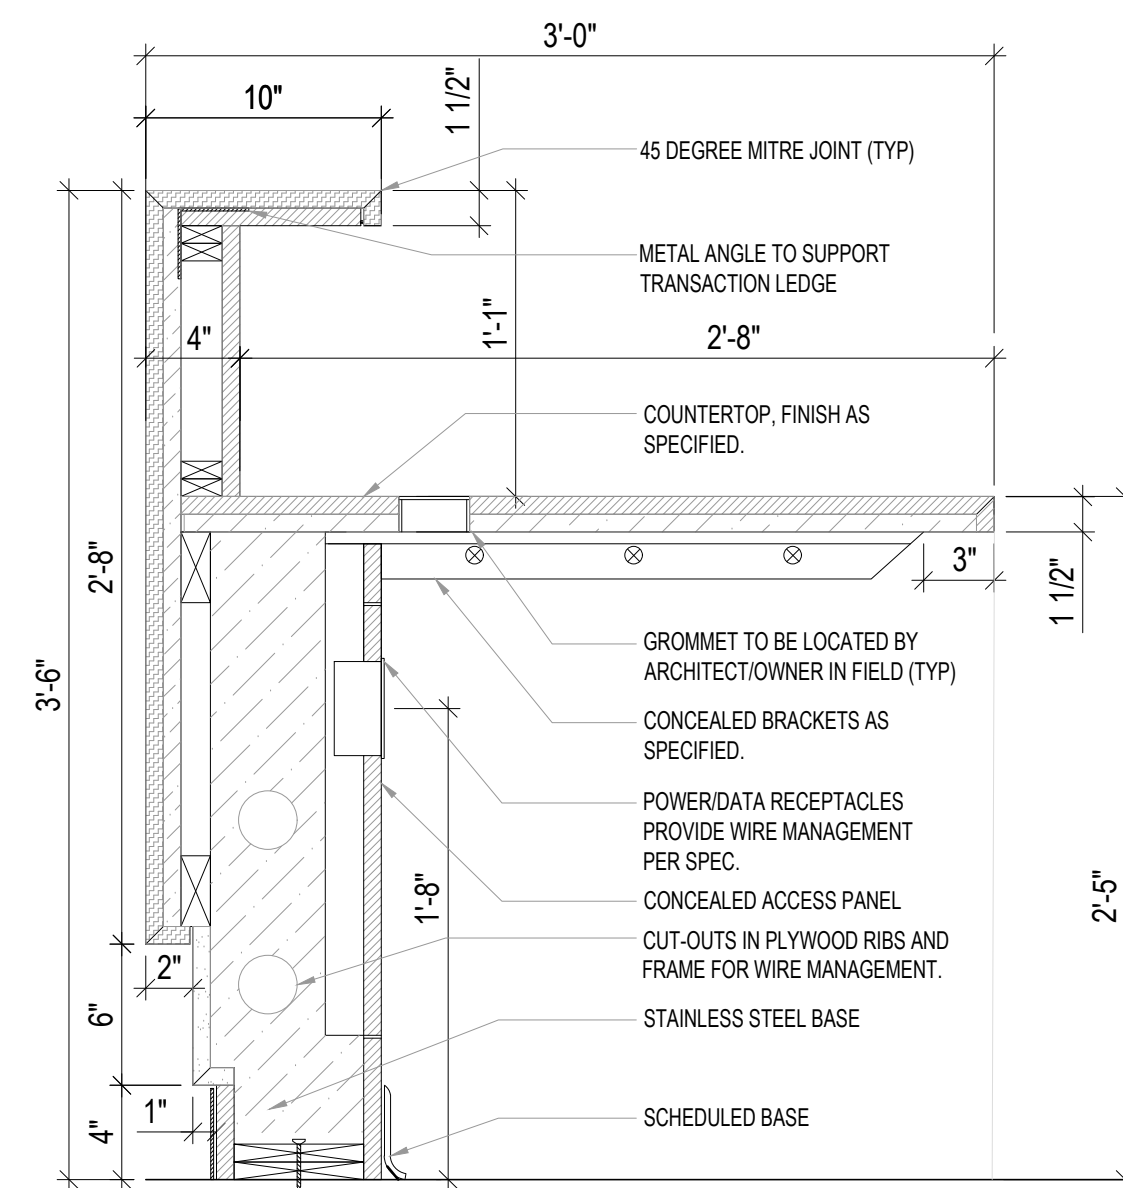

2 MA DESK DETAIL (INTERLOCKING)
1 1/2" = 1'-0"

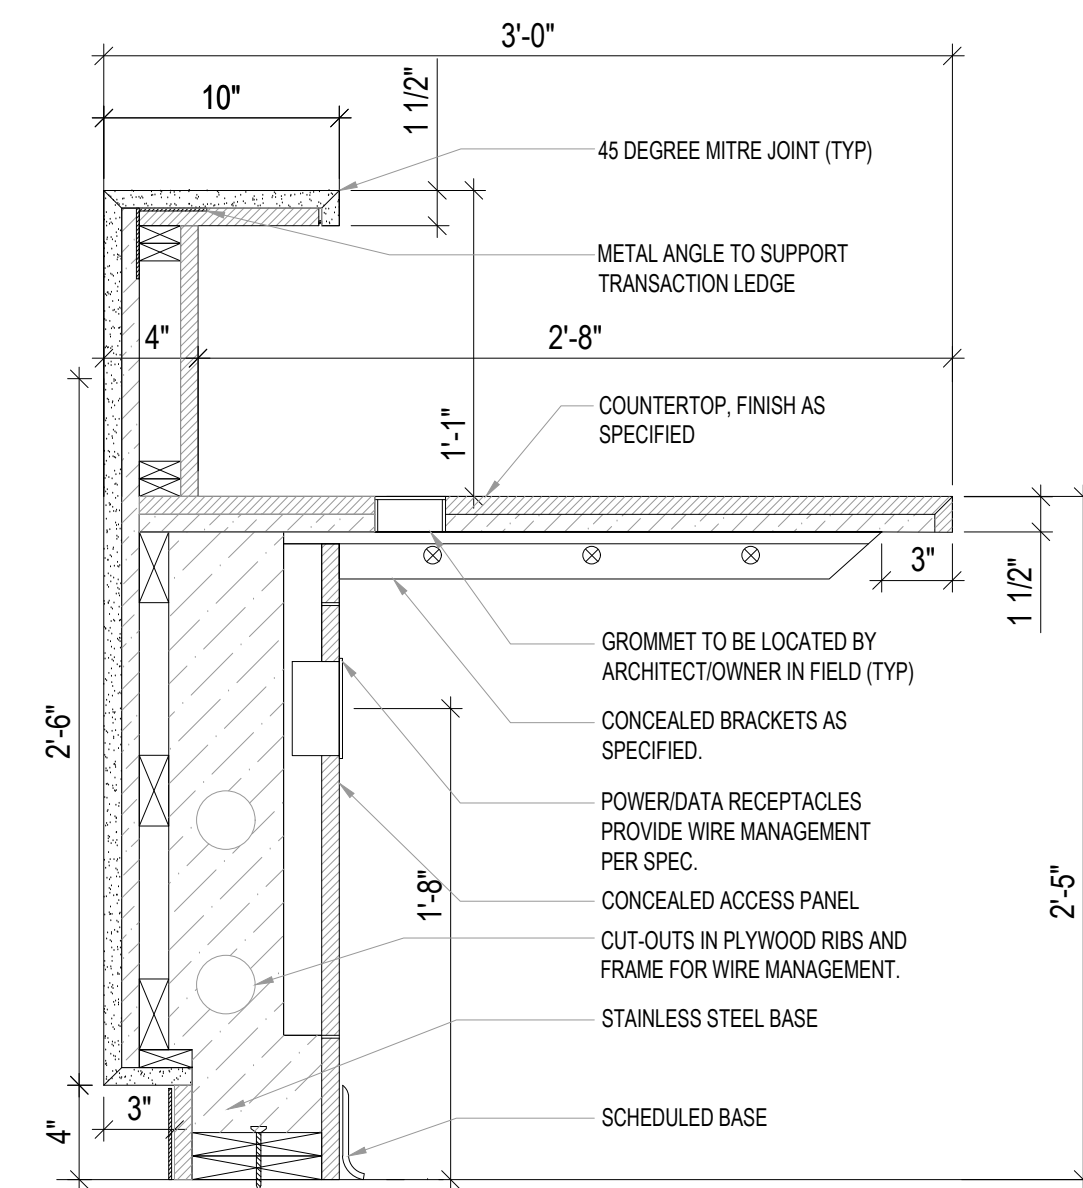

2 MA DESK DETAIL (UNIFORM HEIGHT)
1 1/2" = 1'-0"

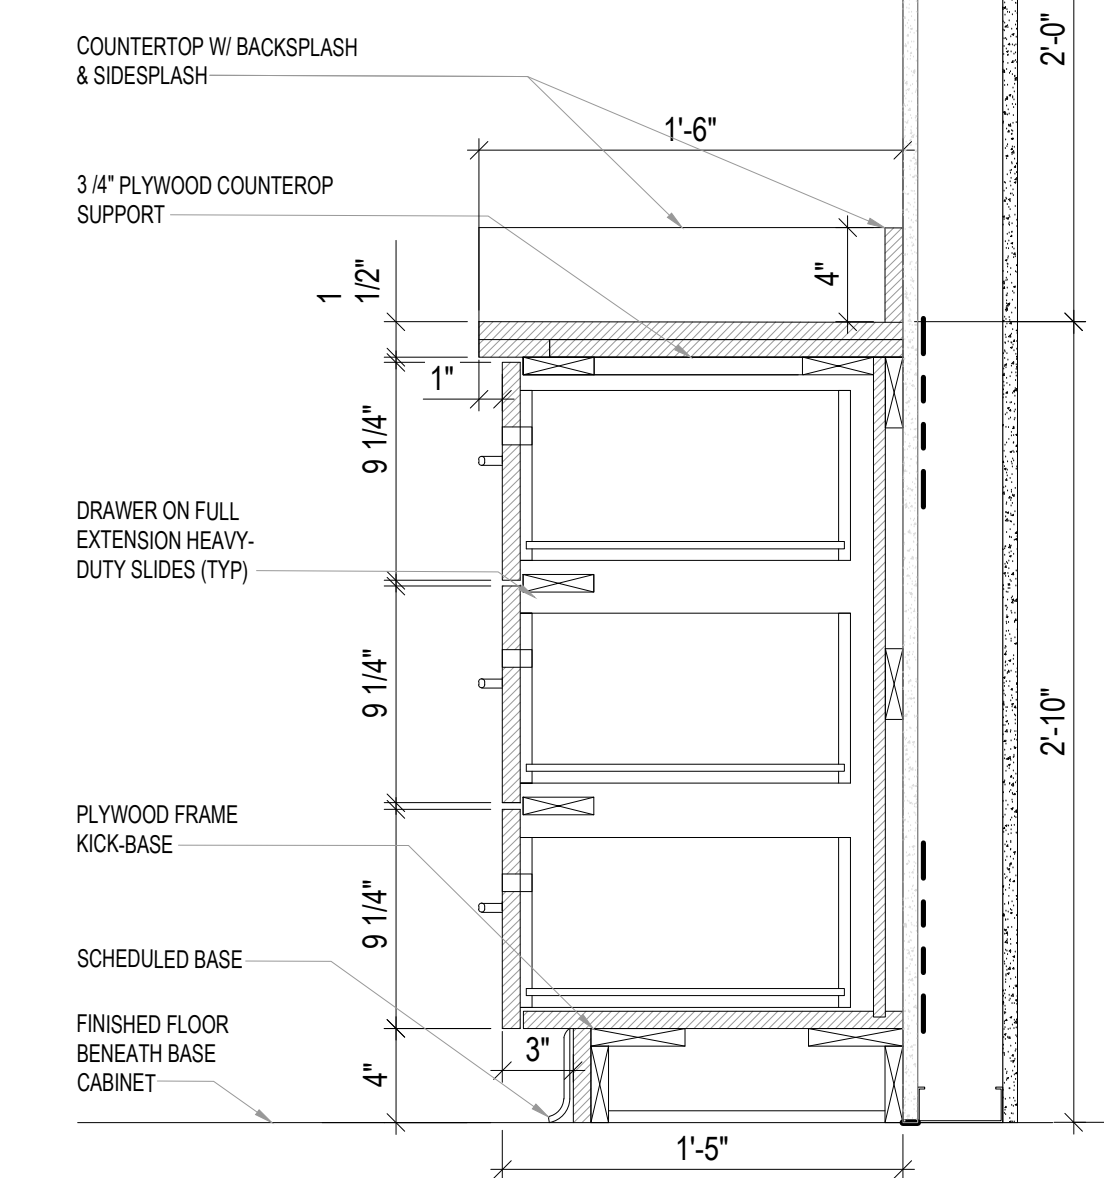

KEY	DESCRIPTION	MANUFACTURER	PRODUCT	COLOR	SIZE	THICKNESS	PRODUCT NOTES
PL-21	PLASTIC LAMINATE COUNTERTOP		T.B.D.				
SC-02	STONE COUNTERTOP		T.B.D.				
PL-01	PLASTIC-LAMINATE 1		T.B.D.				
GL-01	TEMPERED SAFETY GLASS		T.B.D.				
ACT-01	ACOUSTICAL TILE CEILING 1		T.B.D.				
ACT-02	ACOUSTICAL TILE CEILING 2		T.B.D.				
RB-01	RESILIENT RUBBER BASE 1		T.B.D.				
PT-01	PAINT COLOR 1		T.B.D.				
PT-02	PAINT COLOR 2		T.B.D.				
CG-01	CORNER GUARD - RECESSED		T.B.D.				
CG-02	CORNER GUARD - SURFACE MOUNTED		T.B.D.				
CG-03	CORNER GUARD - WALLCOVERING TRIM		T.B.D.				

NOTES

Date : 09.09.25 PIM #:


Scale :
As Noted

Sheet Title


MA STATION

Sheet No.


MA-2

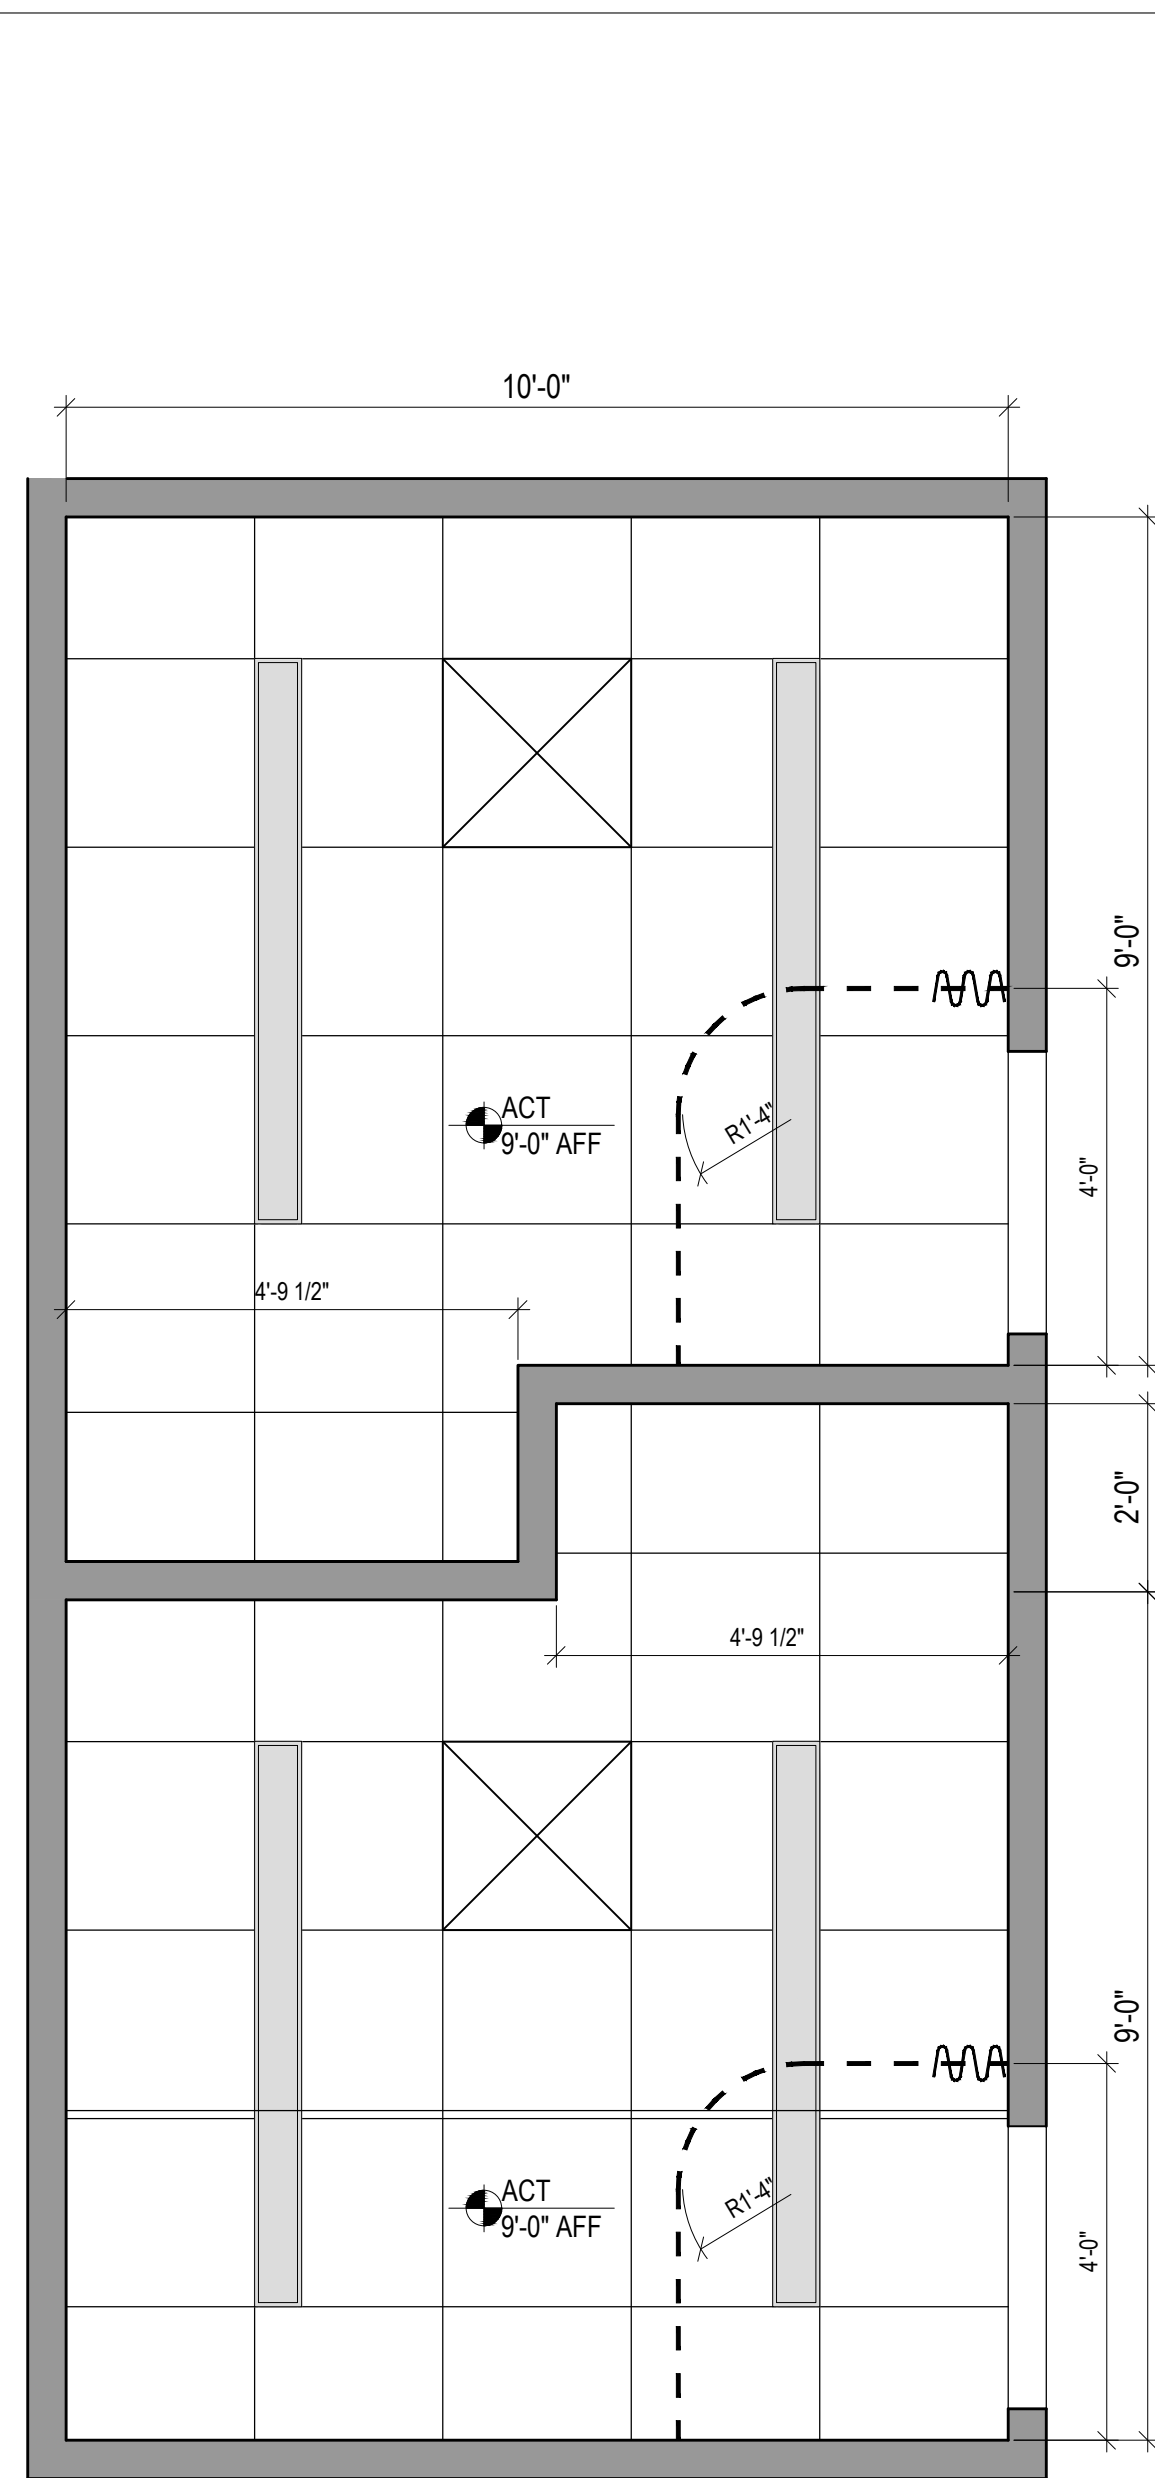


2D RCP - EXAM ROOM D
 1/2" = 1'-0"

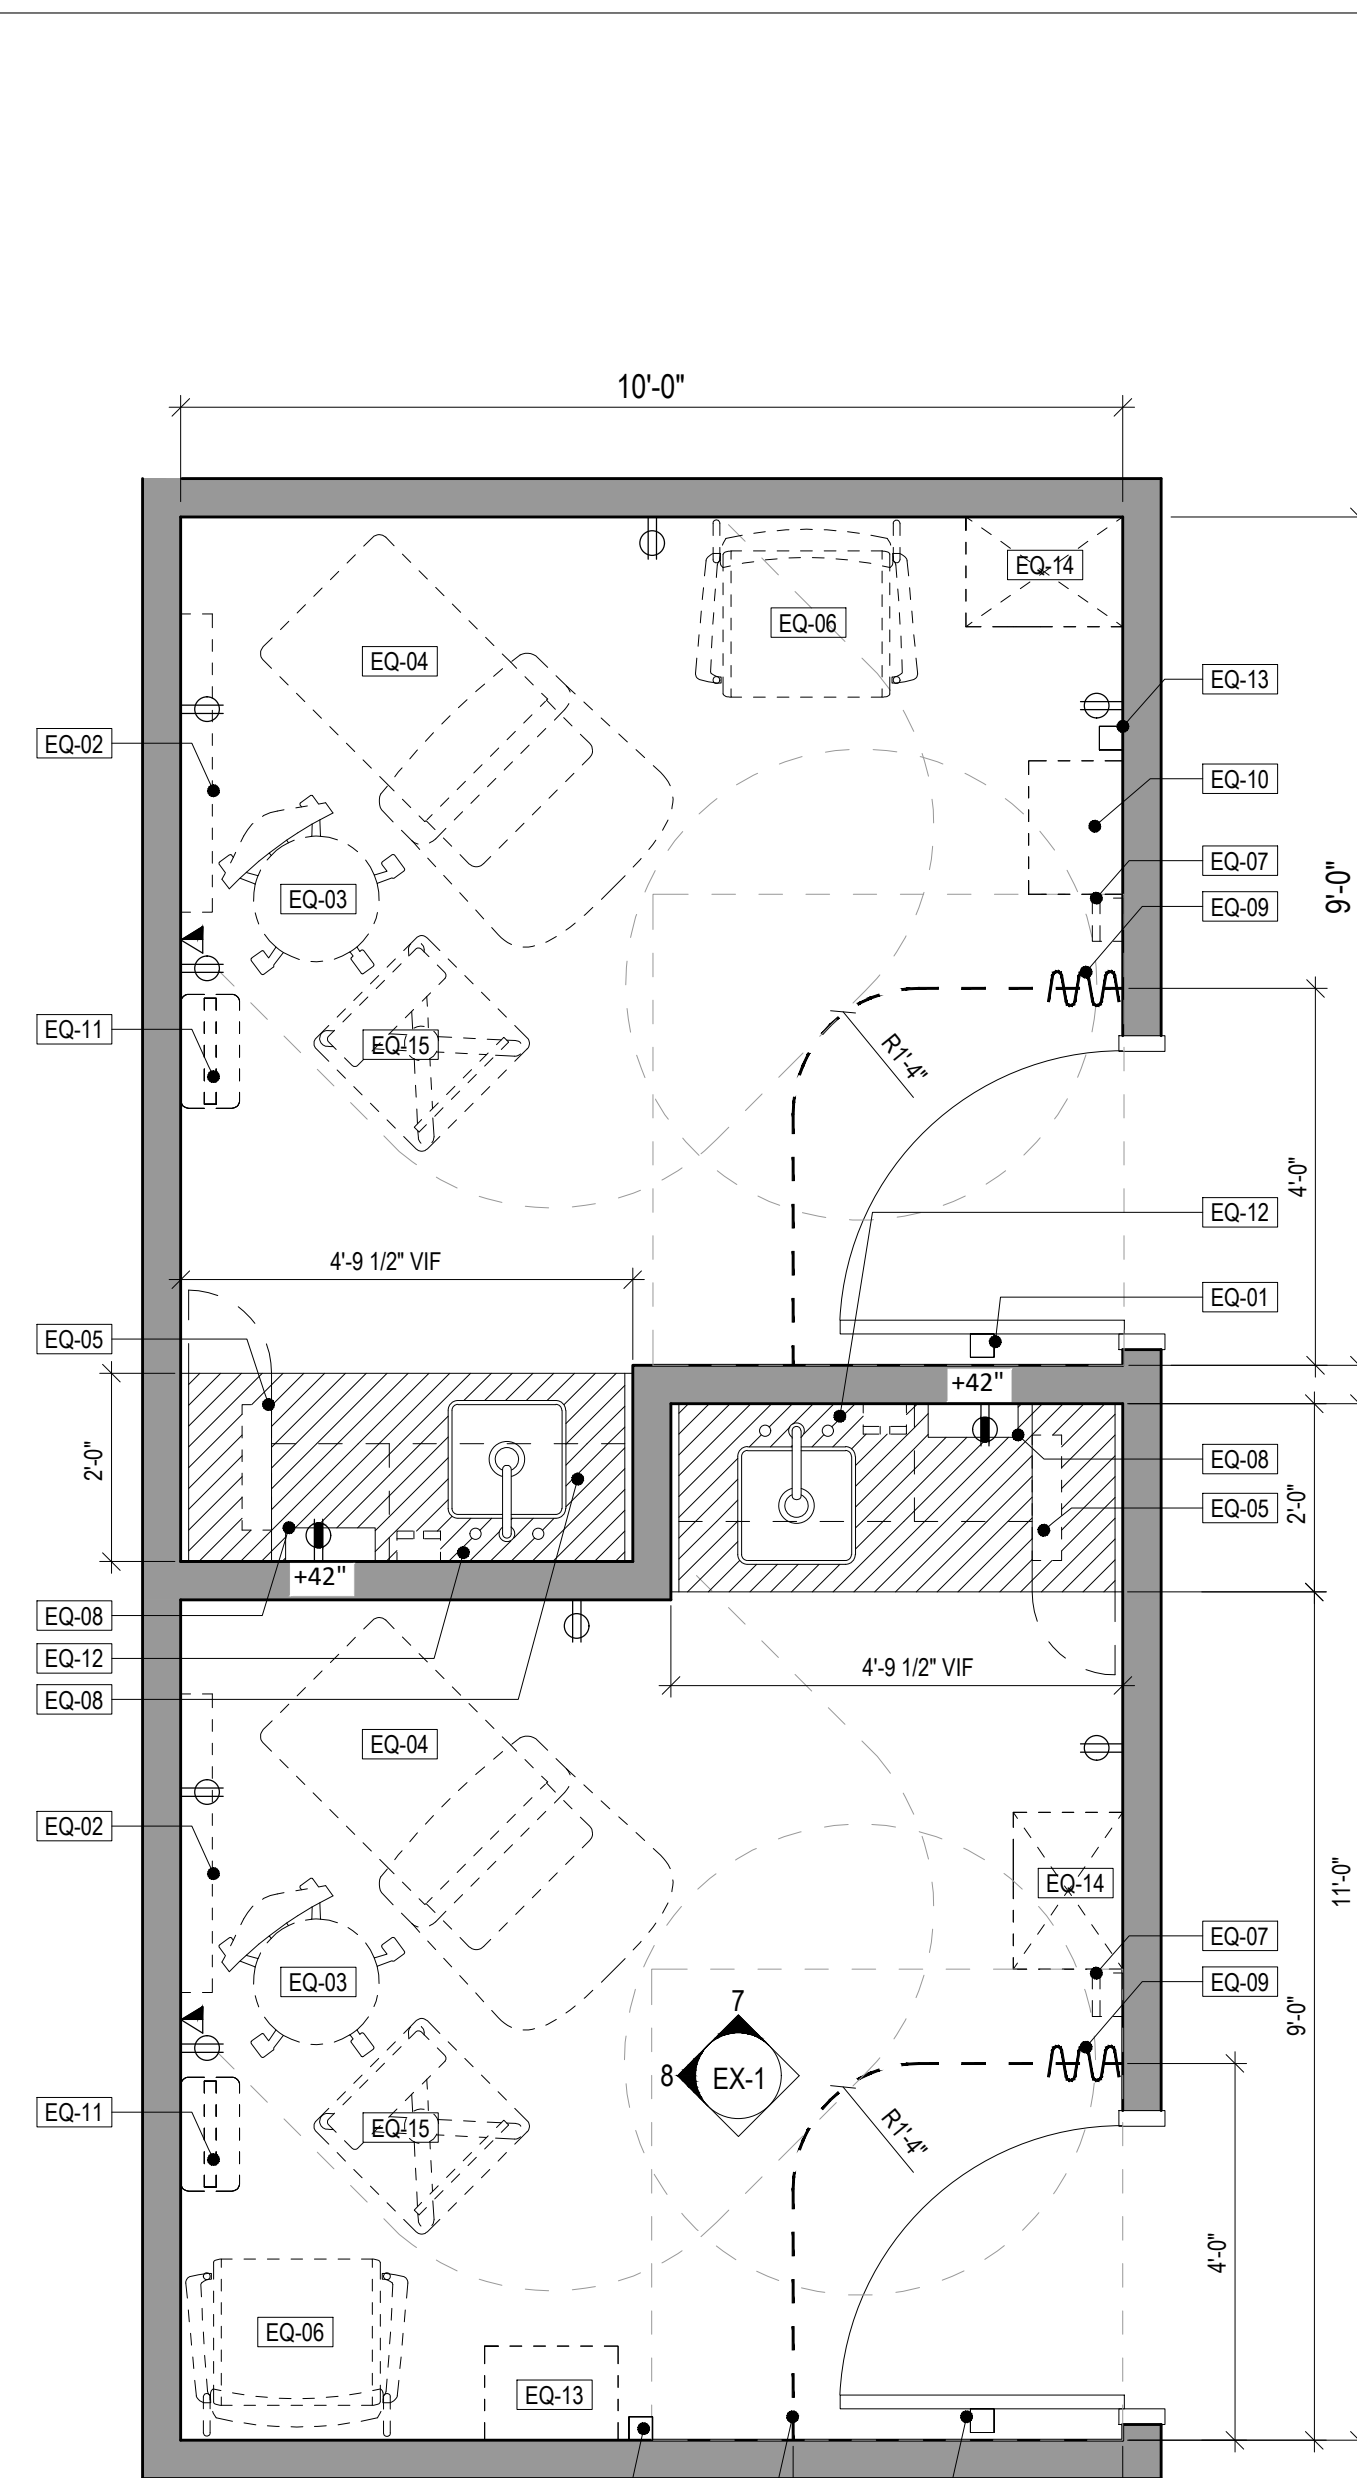


1D PLAN - EXAM ROOM D
 1/2" = 1'-0"

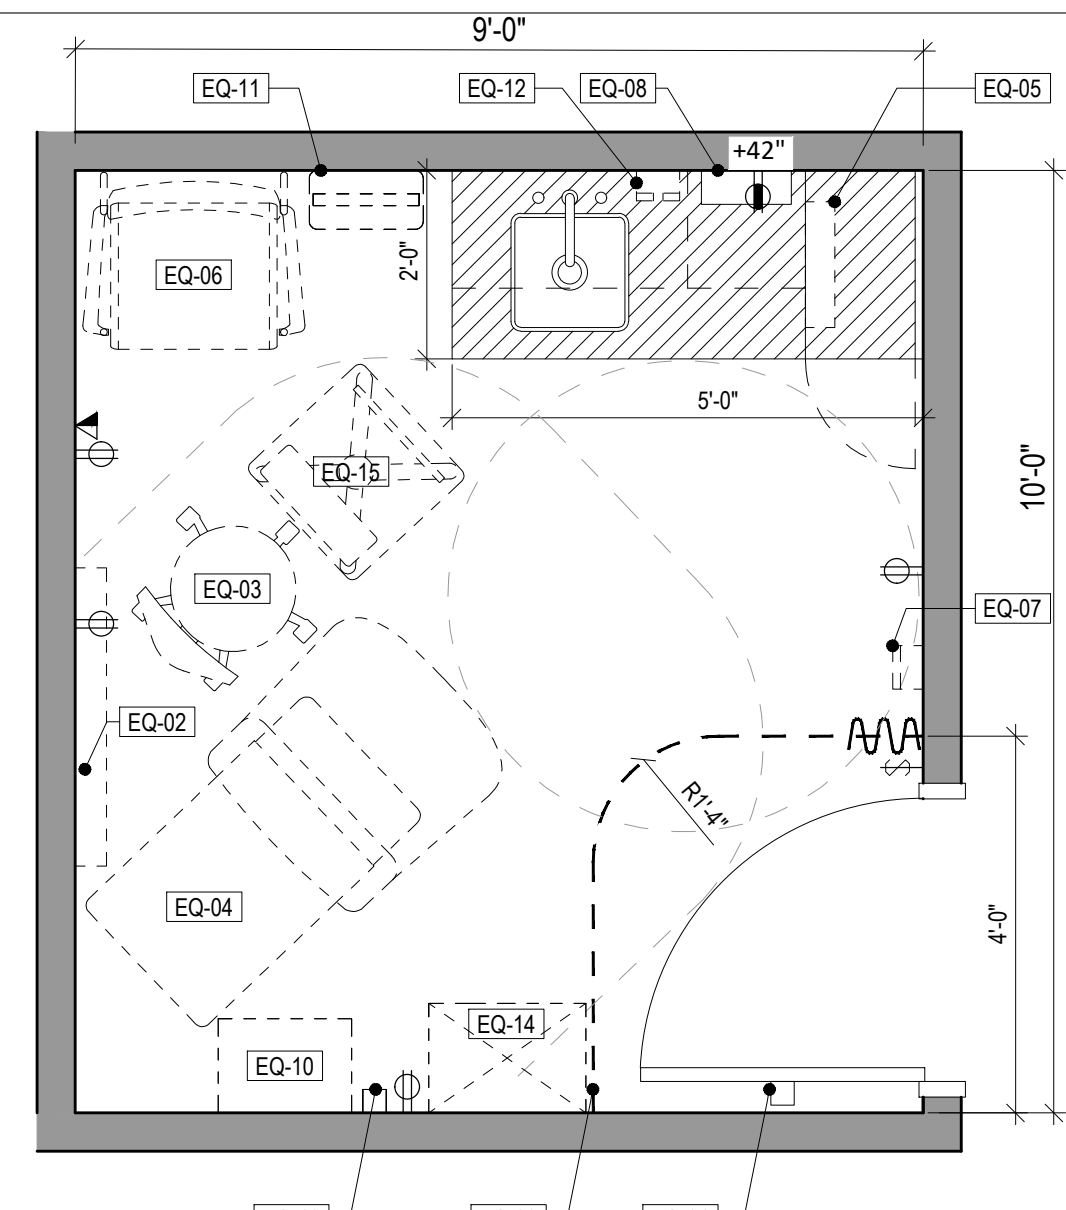


1C PLAN - EXAM ROOM C (LAST OPTION)
 1/2" = 1'-0"

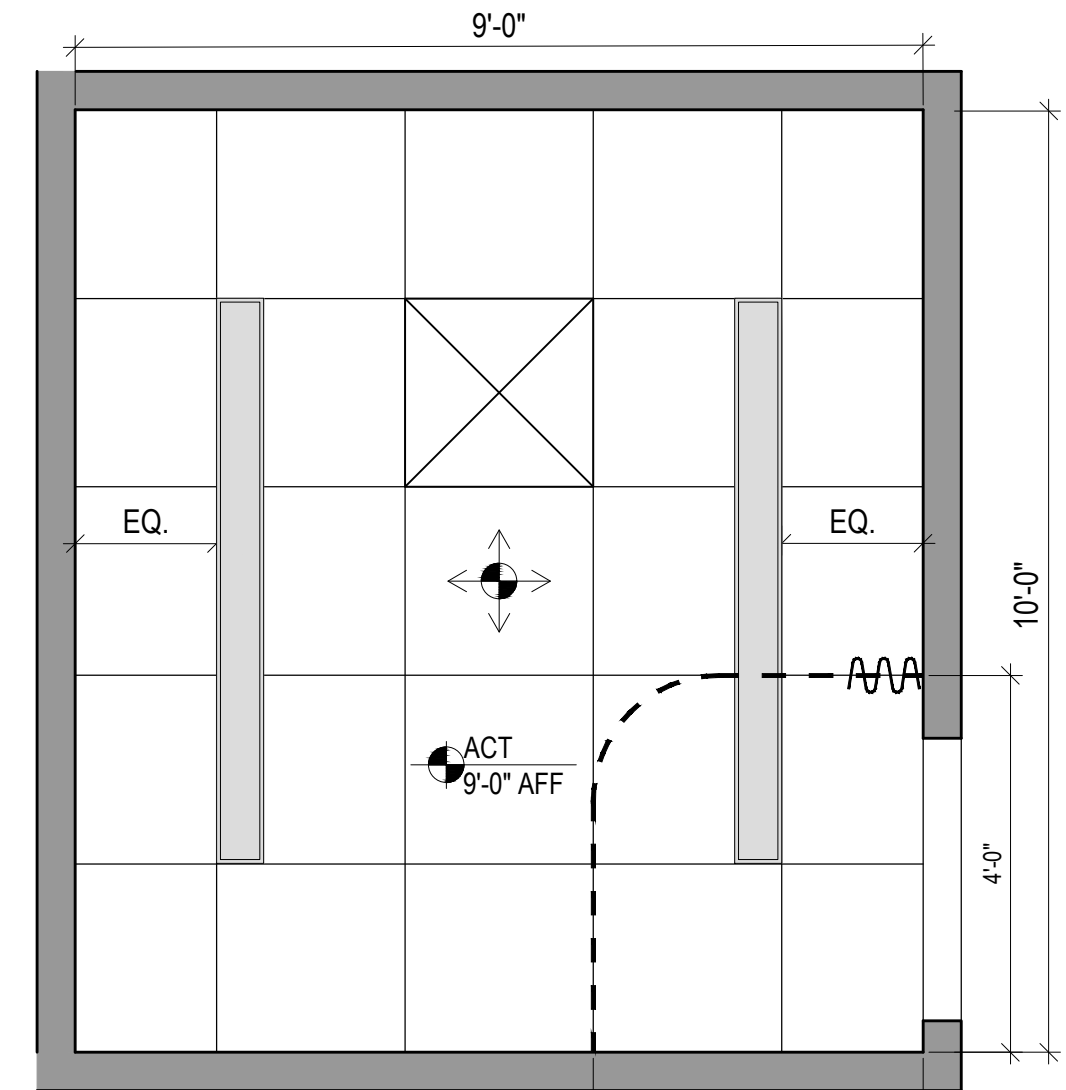


2C RCP - EXAM ROOM C
 1/2" = 1'-0"

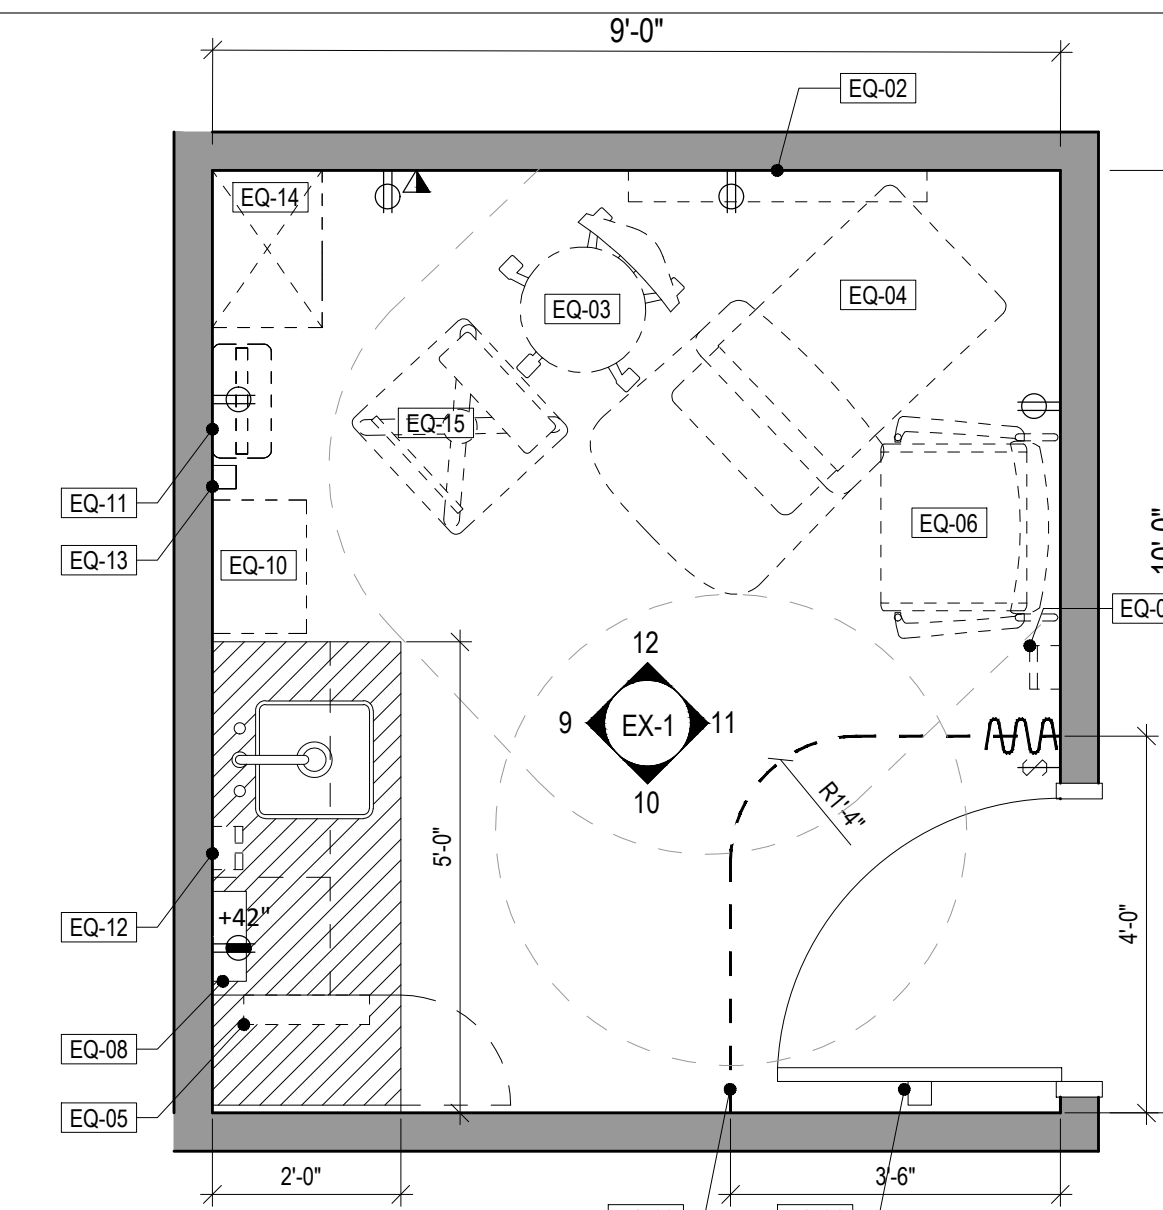


1B PLAN - EXAM ROOM B
 1/2" = 1'-0"

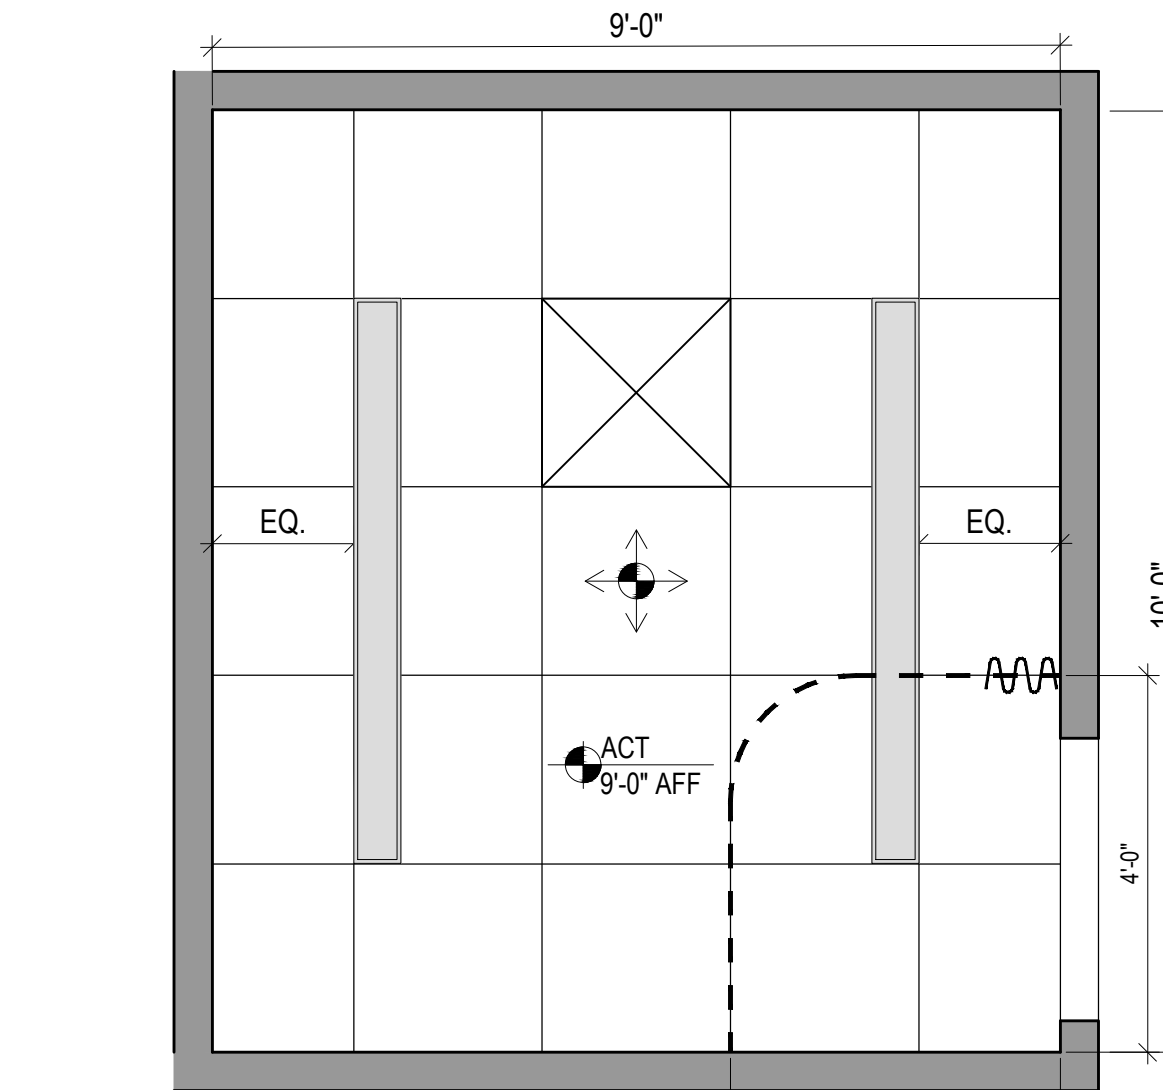


2B RCP - EXAM ROOM B
 1/2" = 1'-0"

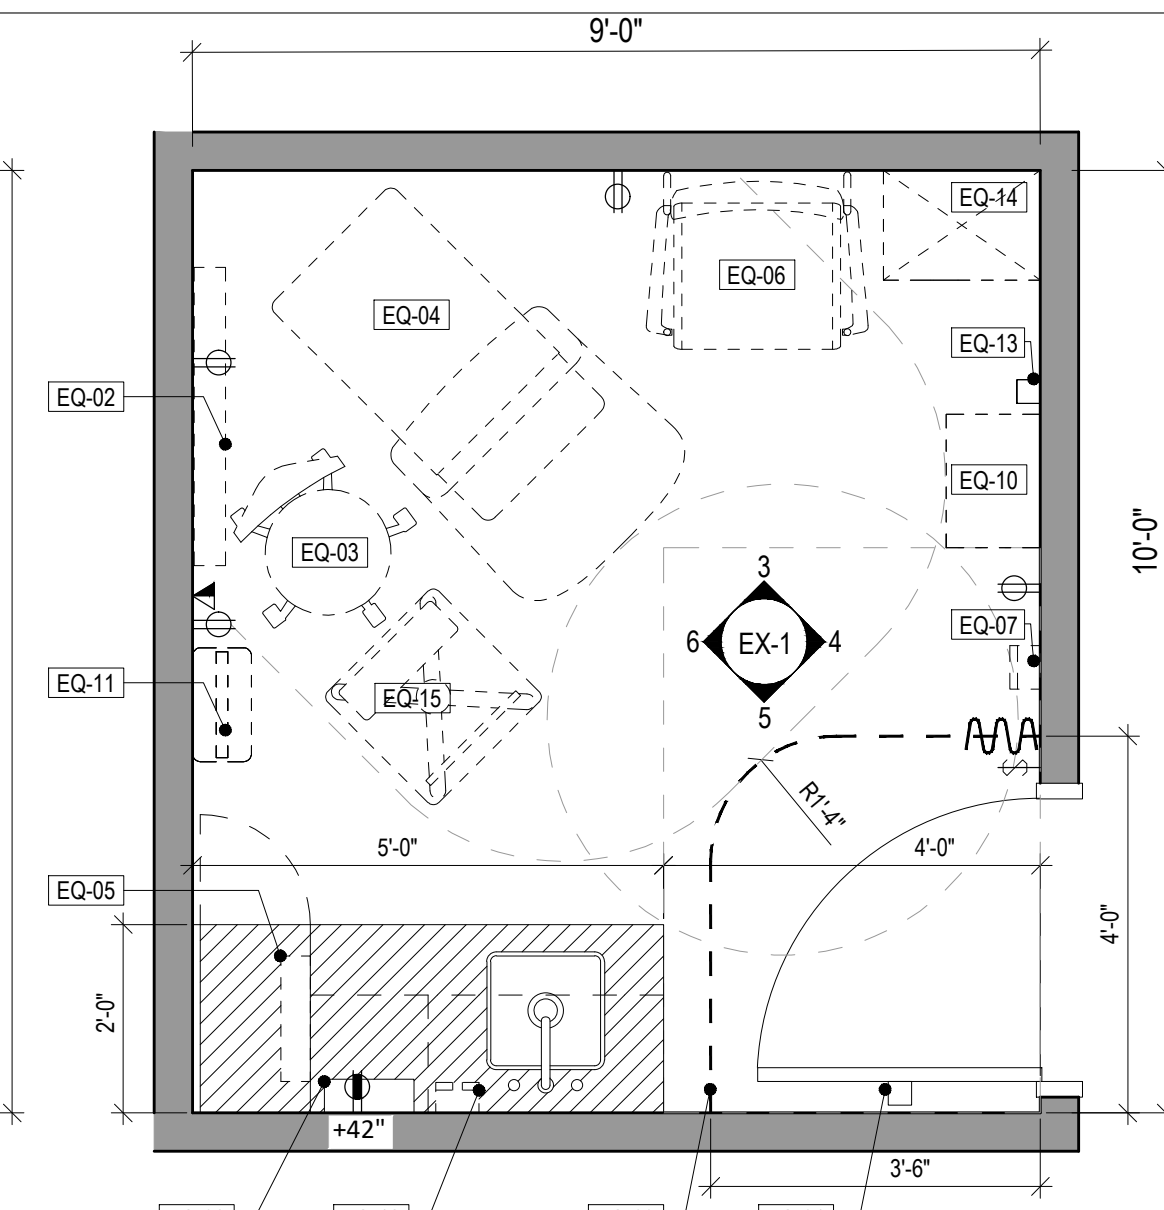


1A PLAN - EXAM ROOM A
 1/2" = 1'-0"

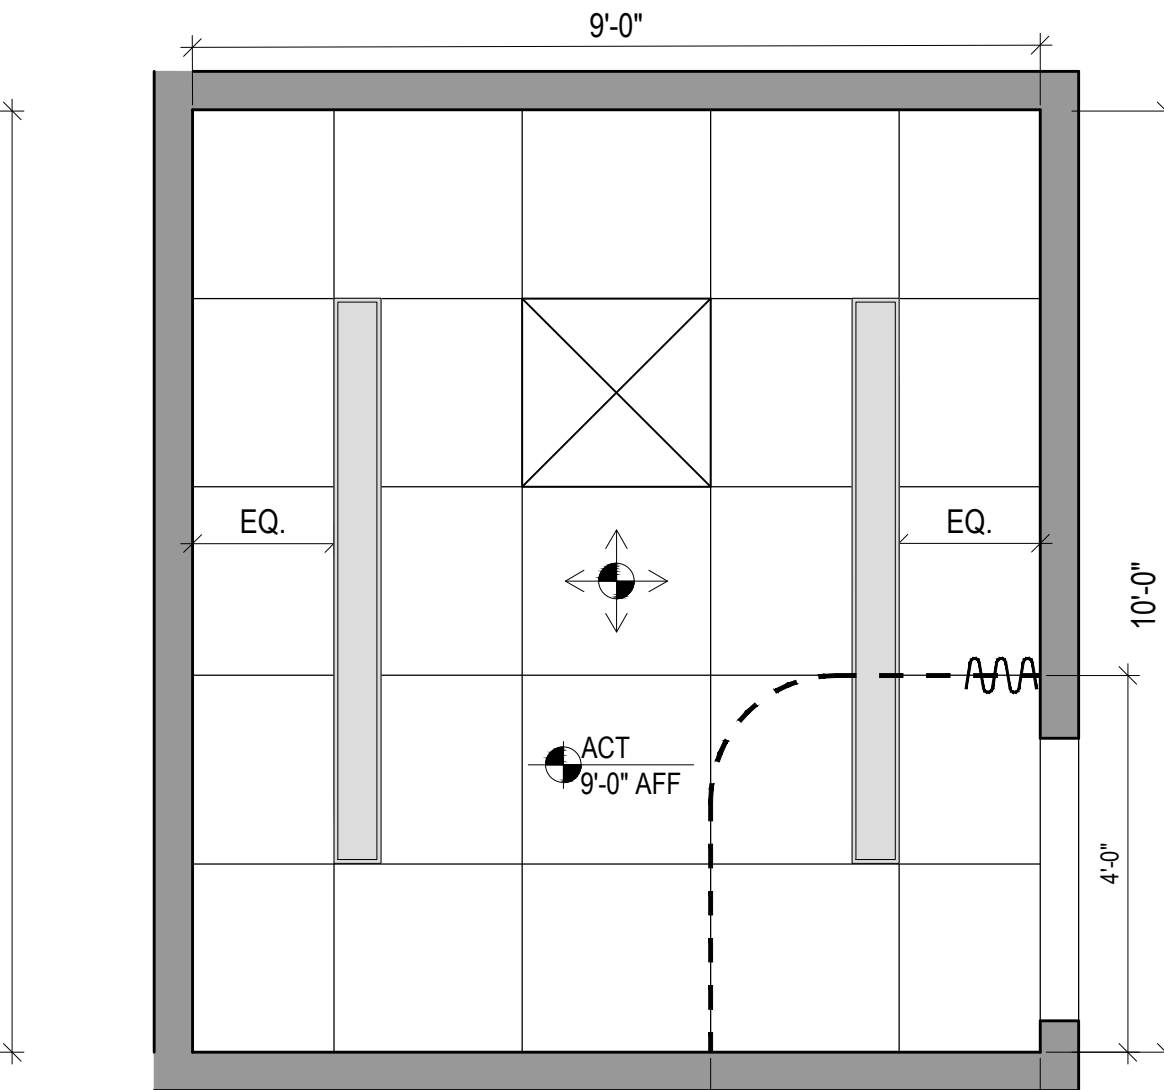


2A RCP - EXAM ROOM A
 1/2" = 1'-0"

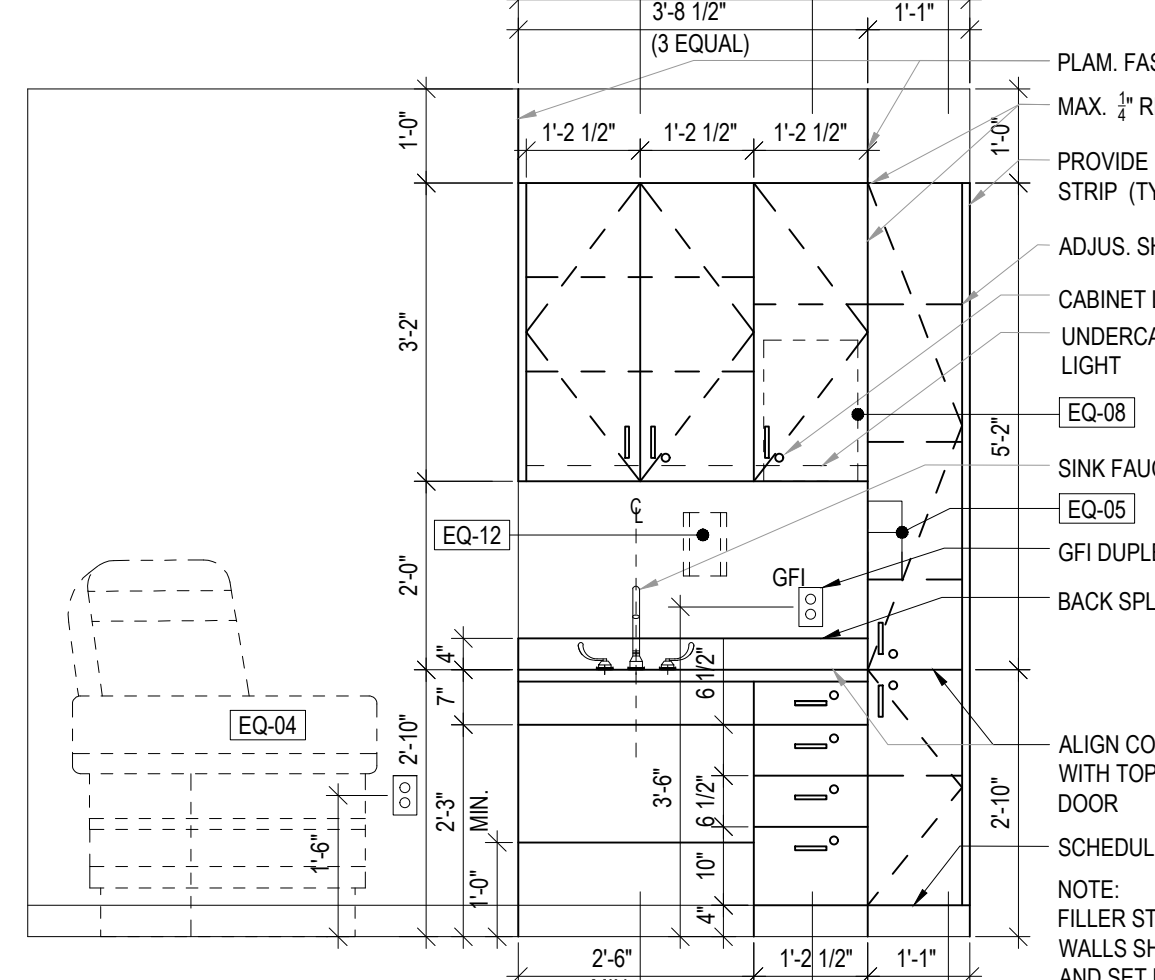


7 ELEV. - EXAM ROOM
 1/2" = 1'-0"

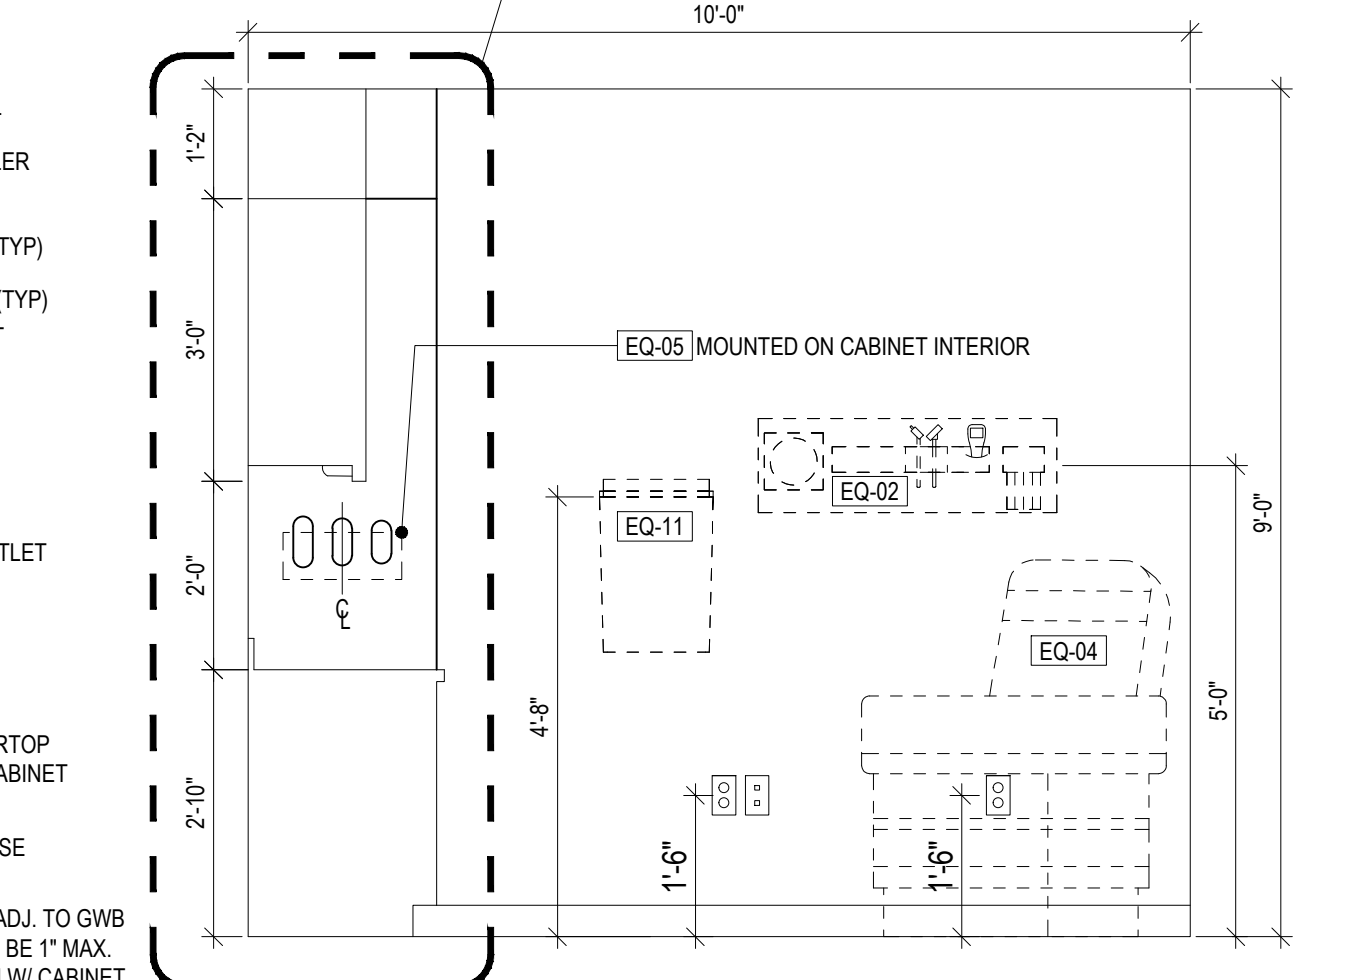


6 ELEV. - EXAM ROOM
 1/2" = 1'-0"

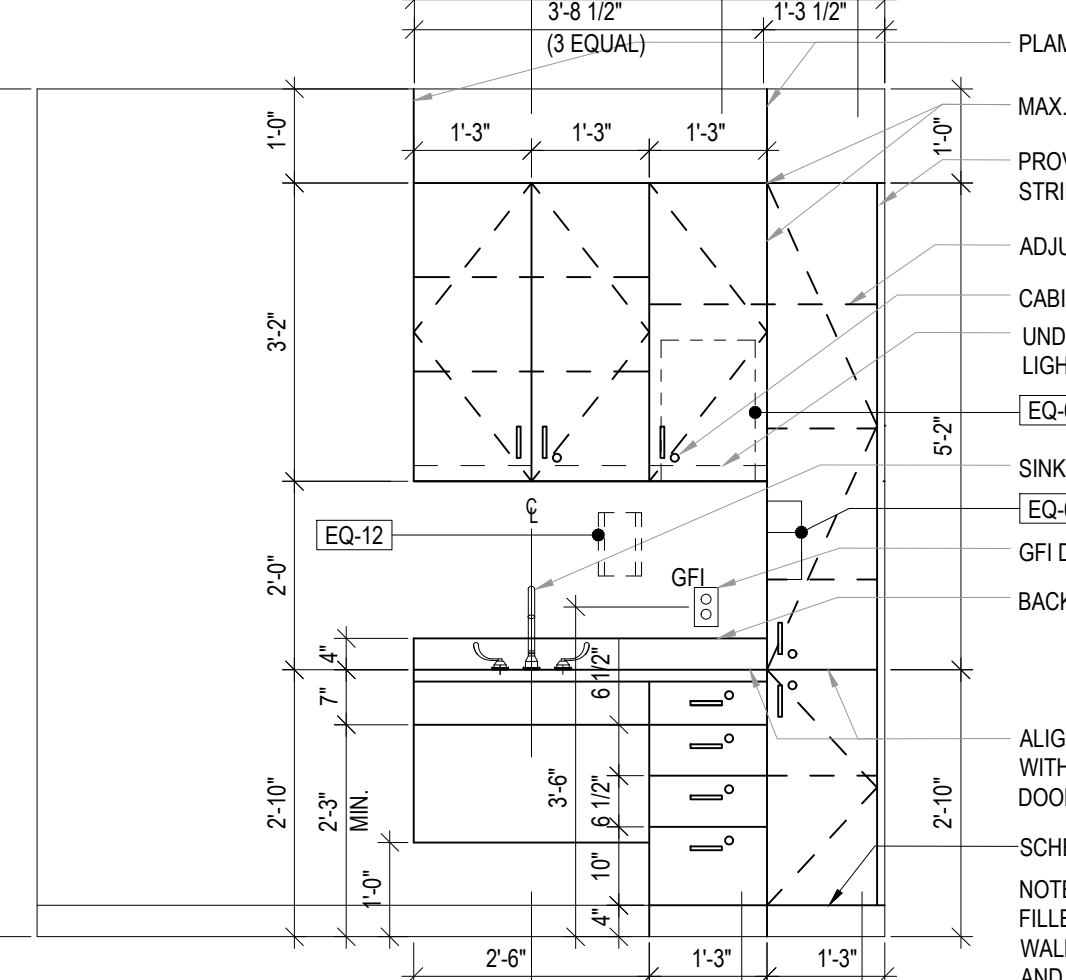


5 ELEV. - EXAM ROOM
 1/2" = 1'-0"

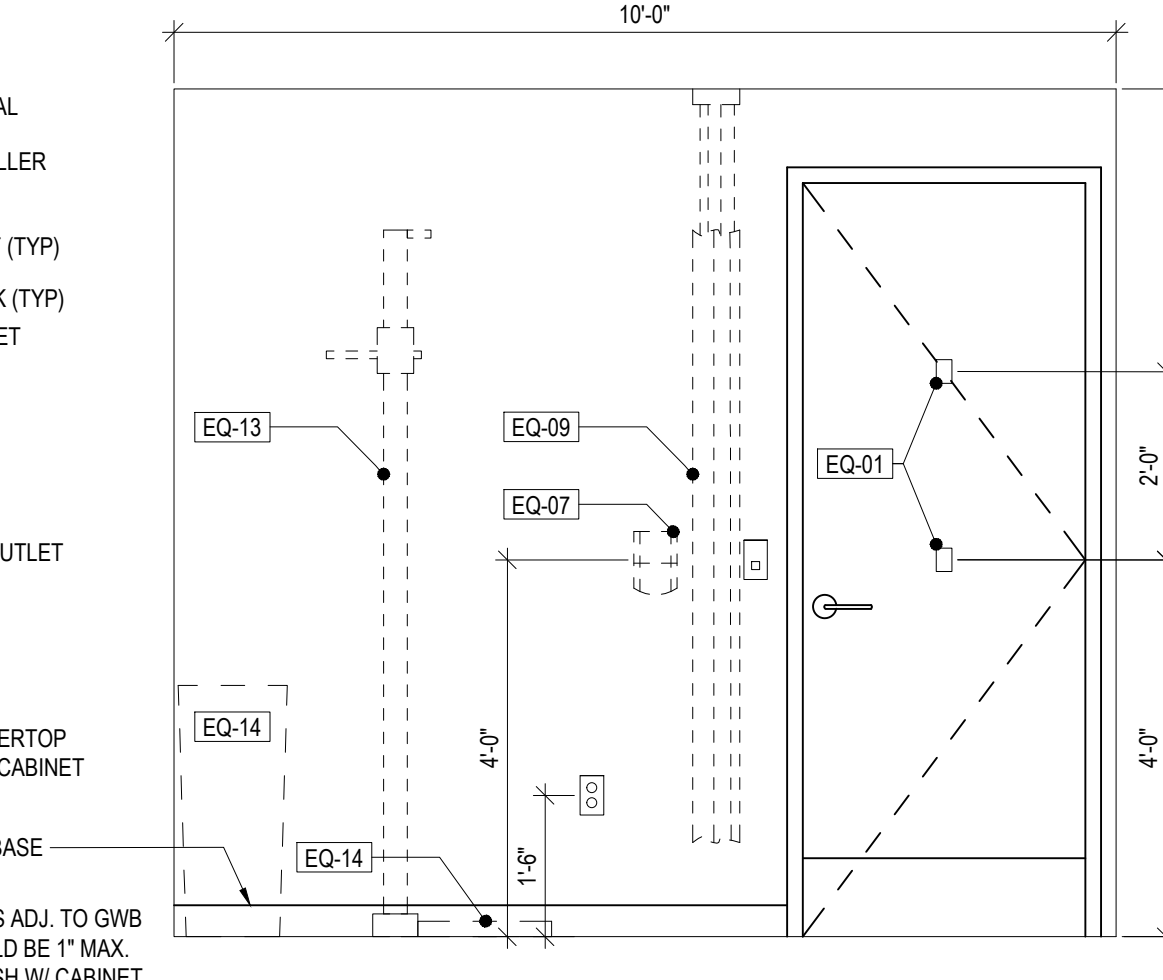


4 ELEV. - EXAM ROOM
 1/2" = 1'-0"

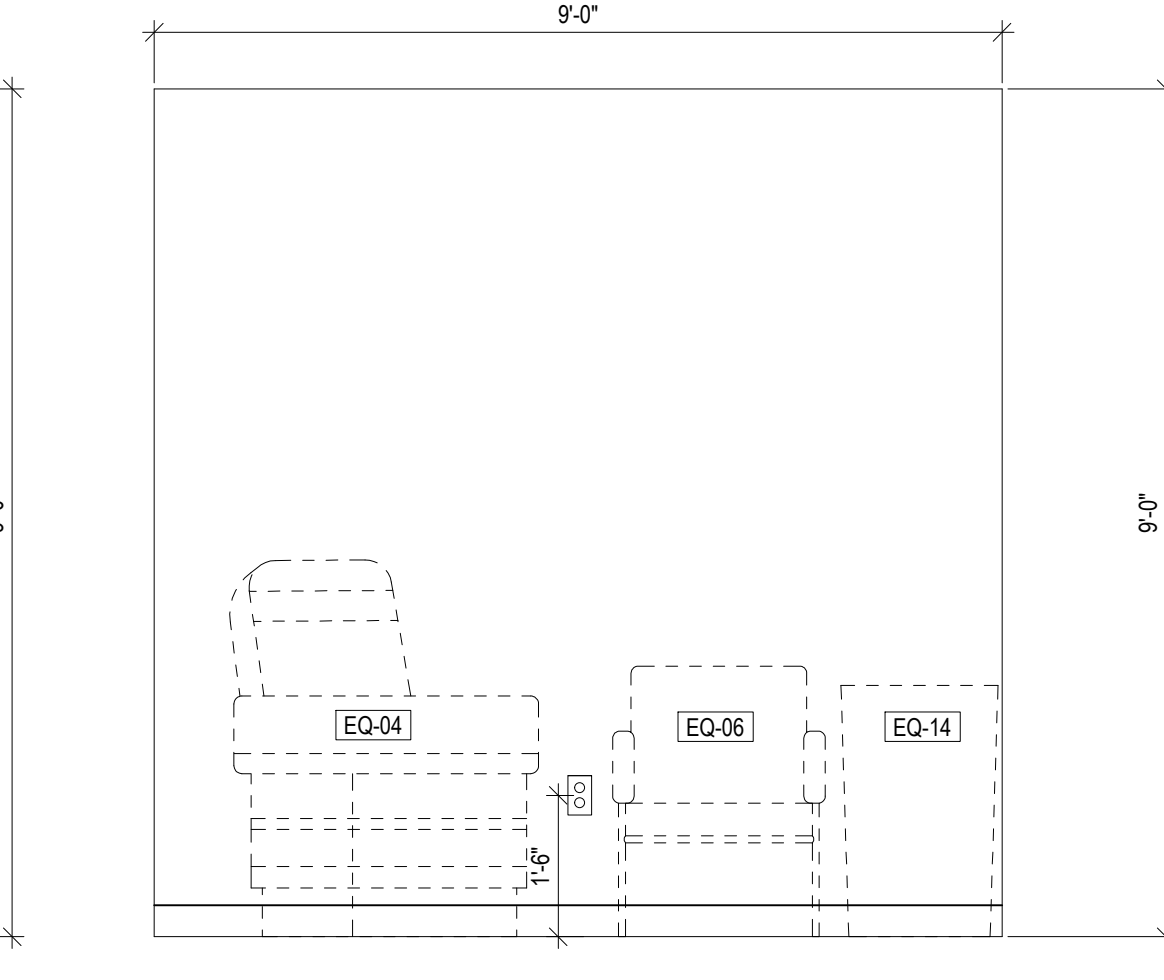


3 ELEV. - EXAM ROOM
 1/2" = 1'-0"

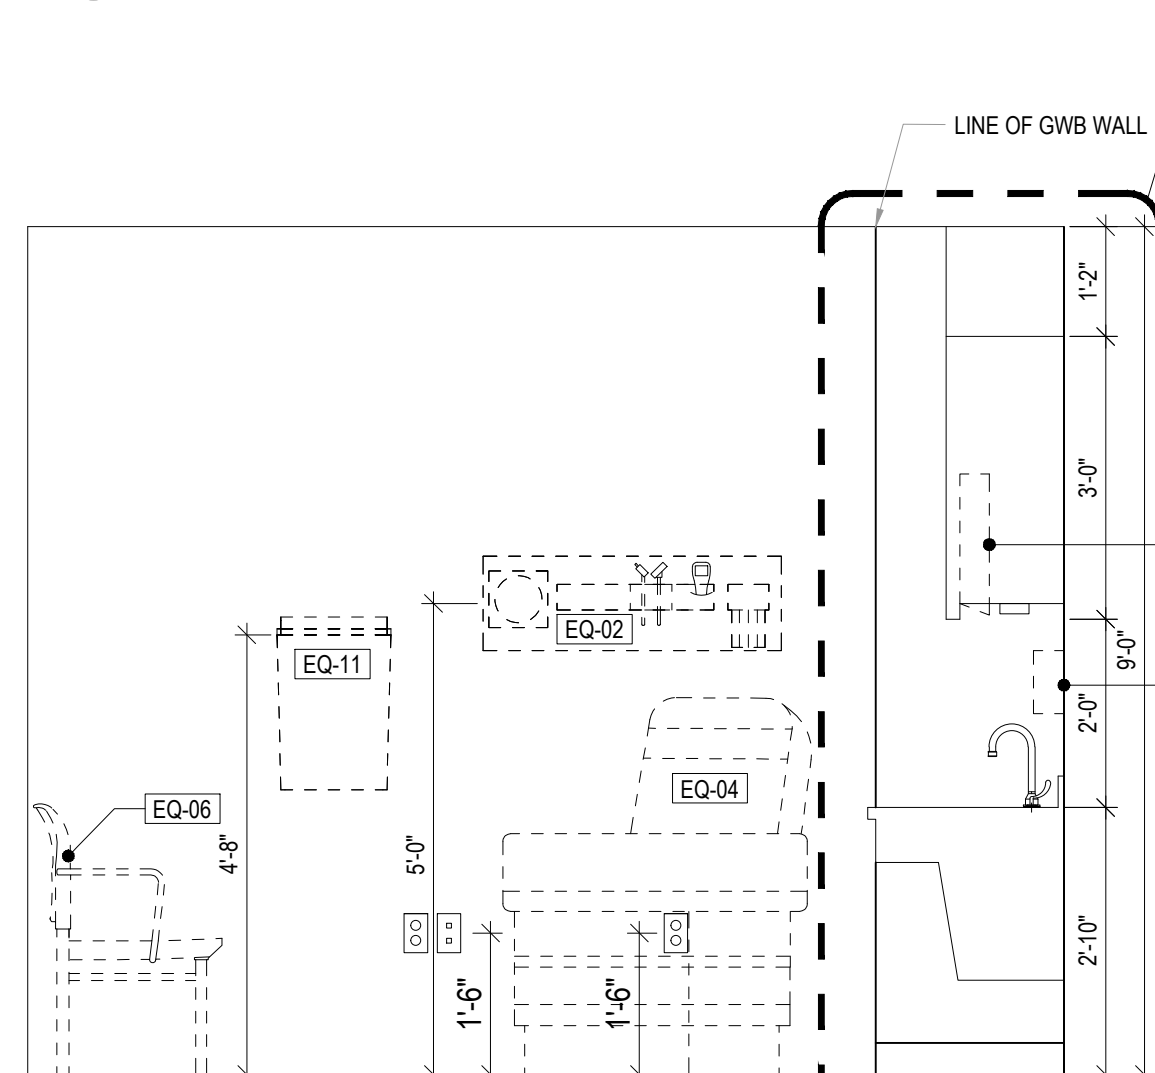


8 ELEV. - EXAM ROOM
 1/2" = 1'-0"

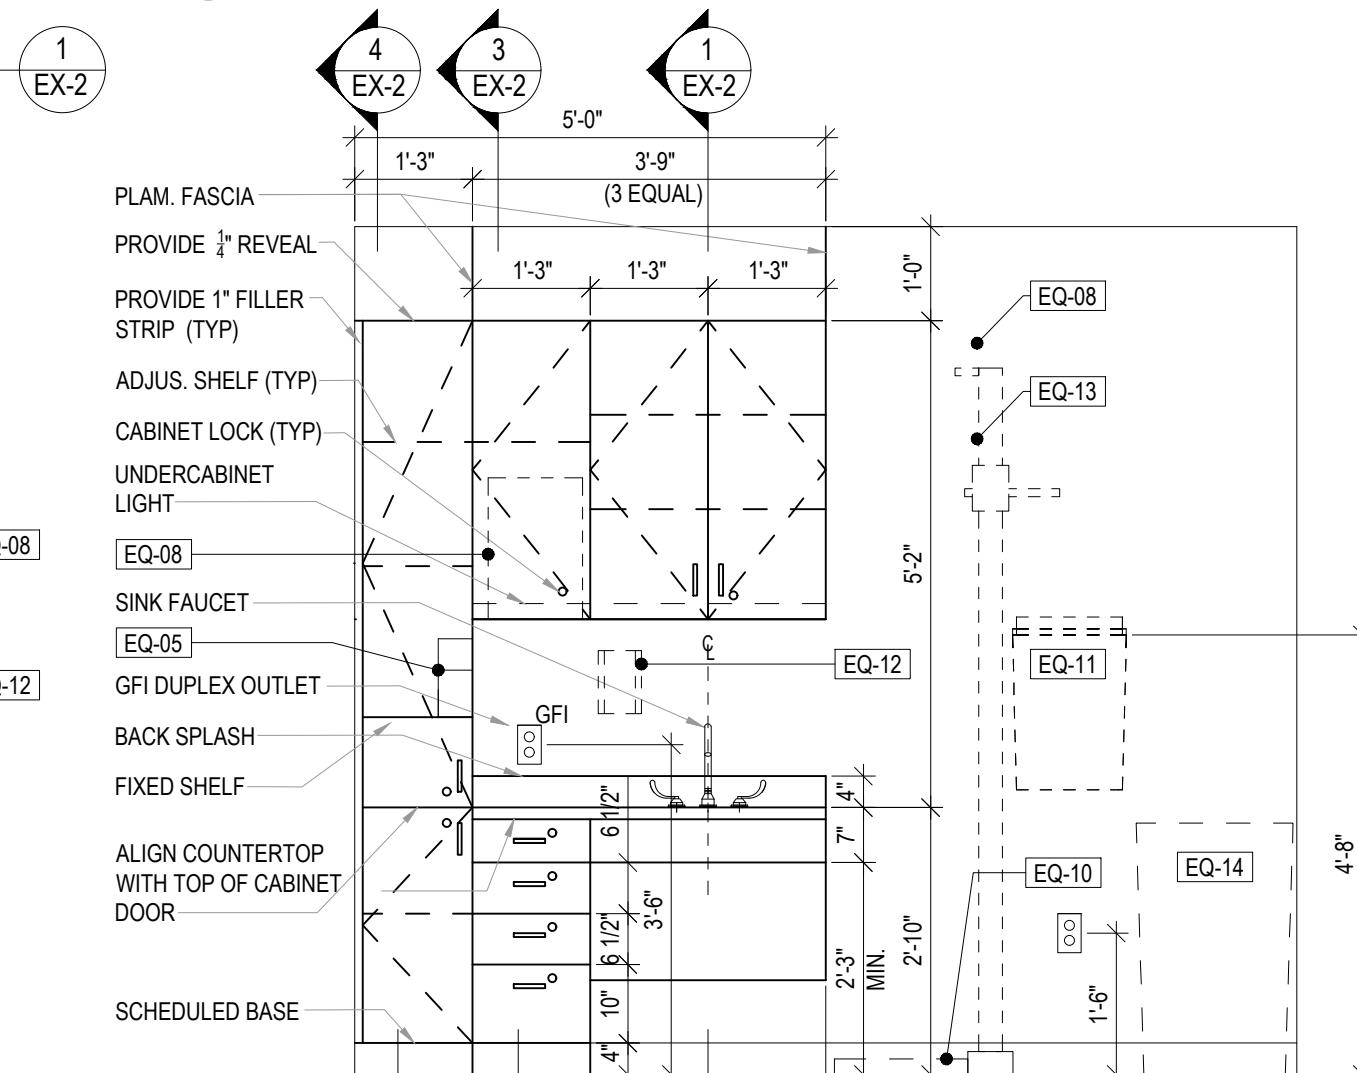


9 ELEV. - EXAM ROOM
 1/2" = 1'-0"

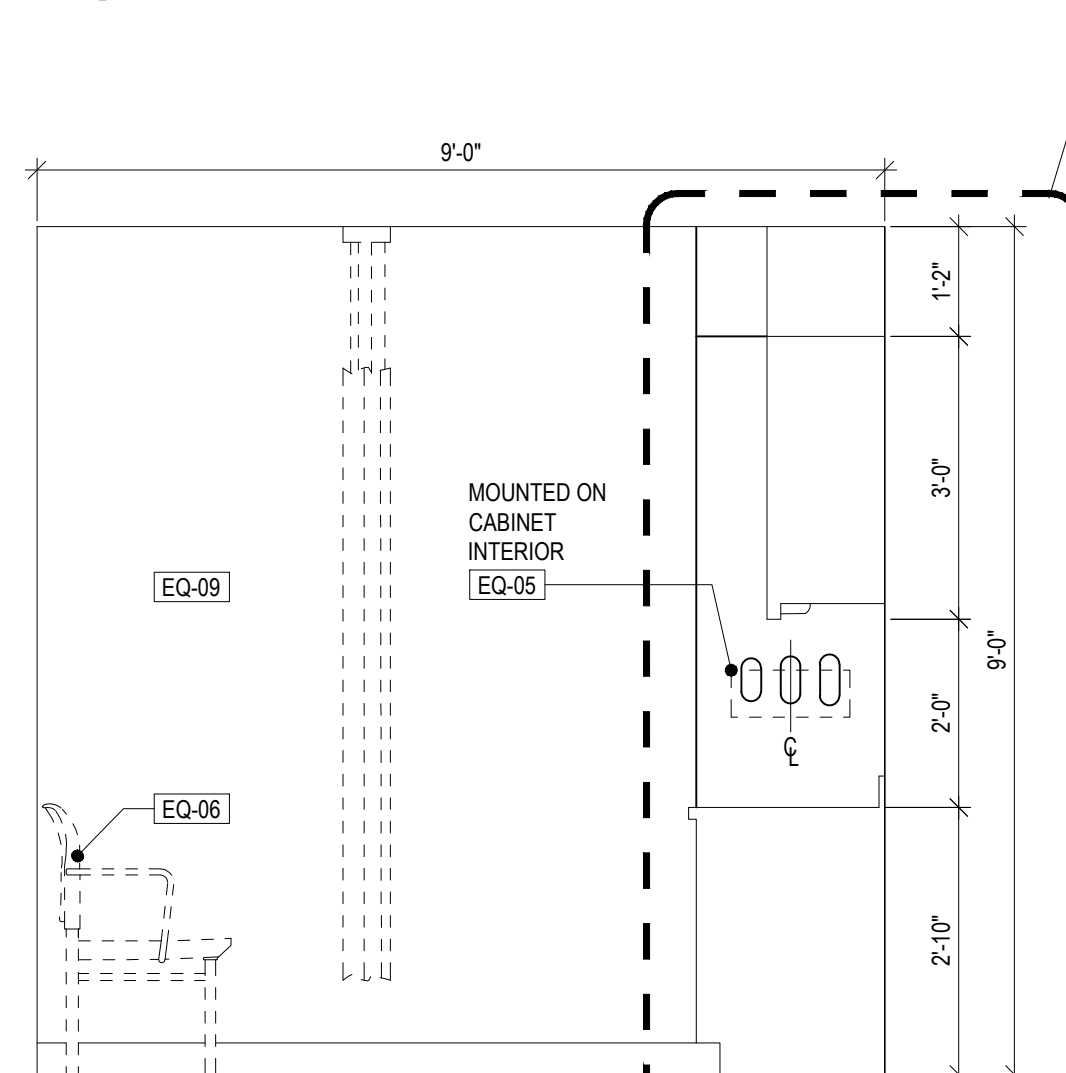

10 ELEV. - EXAM ROOM
 1/2" = 1'-0"

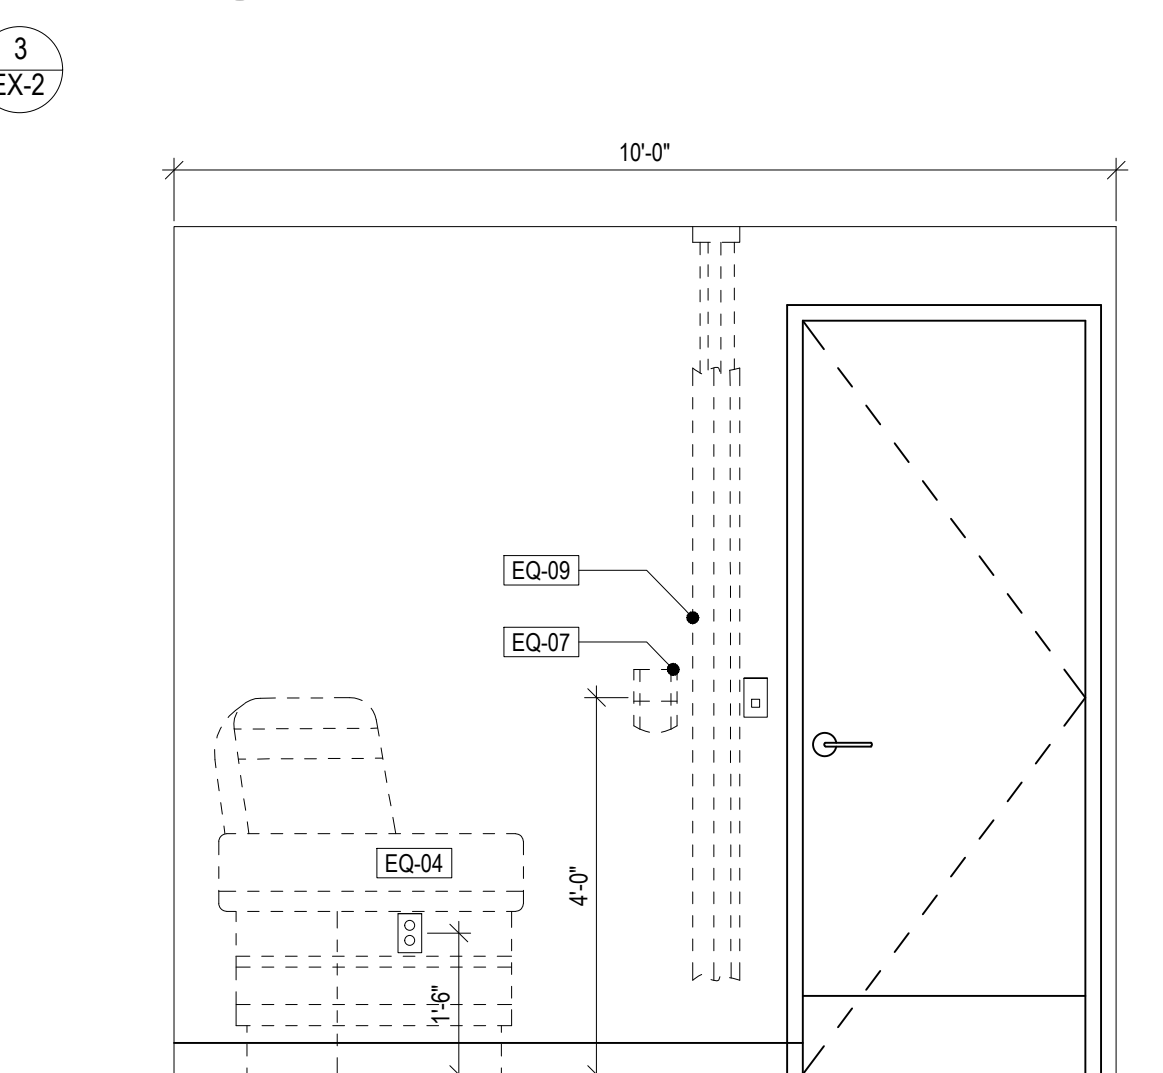

11 ELEV. - EXAM ROOM
 1/2" = 1'-0"

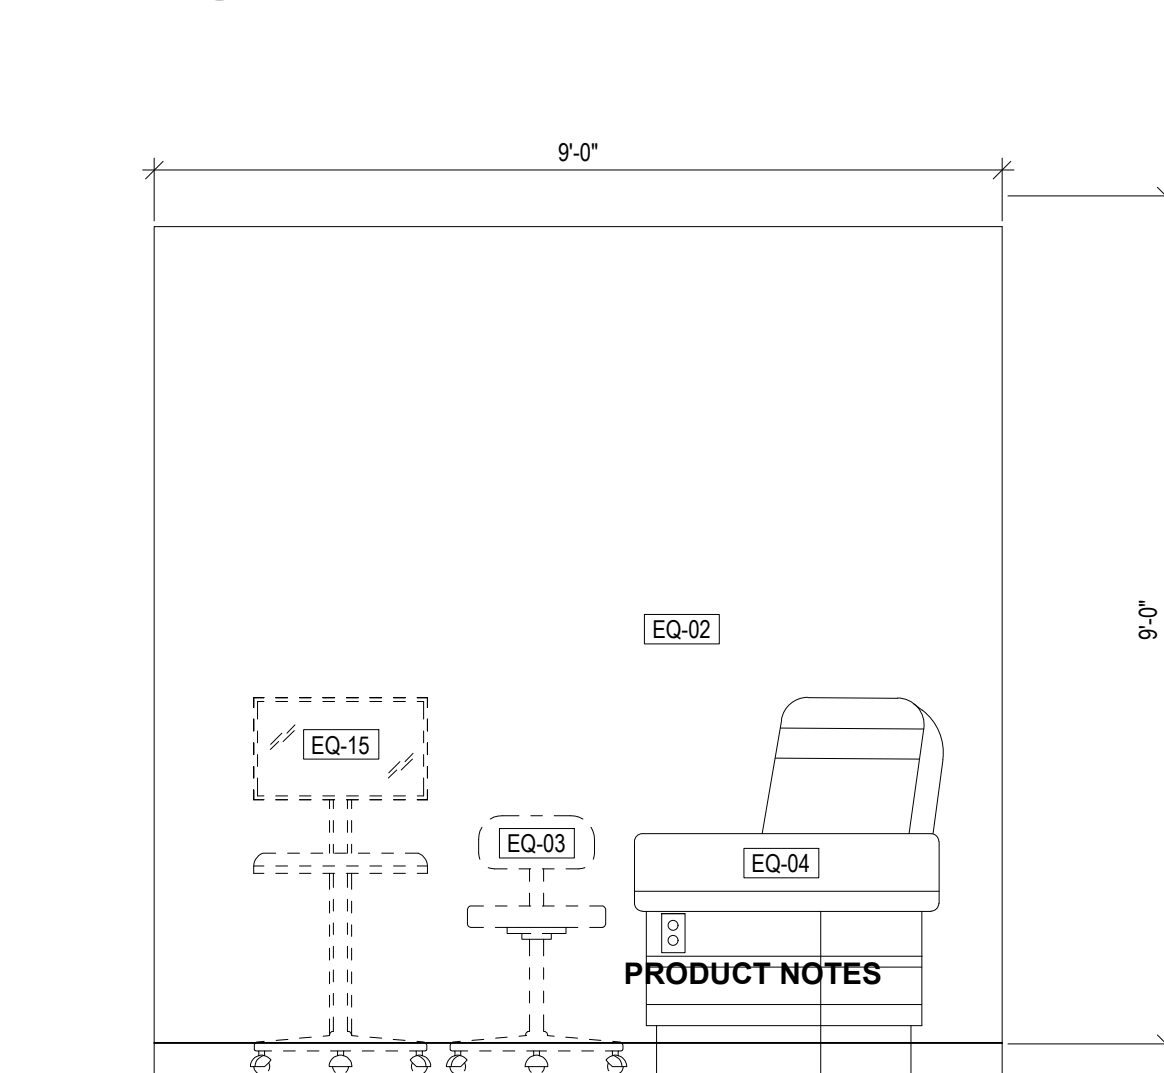

12 ELEV. - EXAM ROOM
 1/2" = 1'-0"

SYMBOL LEGEND

- PROPOSED PARTITION
- GLAZED PARTITION
- ENLARGED PLAN / ELEVATION
- ELEVATION KEY / SHEET NUMBER
- SECTION KEY / SHEET NUMBER
- ELEVATION SYMBOL
- WORK POINT / START POINT
- ALIGN CONSTRUCTION
- ALIGN CENTERLINE OF ELEMENTS
- GRAIN PATTERN DIRECTION
- MILLWORK / CASEWORK / WOODWORK
- SHAFT OR OTHER OPENING
- FURNITURE CORE DRILL LOCATION
- DOOR TAG
- DEFAULT ROOM FINISH
- WALL: * SUPPRESSED BY BASE
- FLOOR: * SUPPRESSED BY BASE
- ACCENT FINISHES NOTED ON PLANS & FINISHES NOTED ON ELEVATIONS
- EXTENT OF ACCENT FINISH

EQUIPMENT LIST

- EQ-01 COAT HOOK (K2) - C/C
- EQ-02 DIAGNOSTIC EQUIPMENT - O/C
- EQ-03 EXAM STOOL - O/O
- EQ-04 EXAM TABLE - O/O
- EQ-05 GLOVE BOX HOLDER - C/C
- EQ-06 HERMAN MILLER U18KVH2 @Mora Interior Glove Bx 15 1/8" W x 4 3/8" D x 8" H
- EQ-07 GUEST CHAIR - O/O
- EQ-08 HAND SANITIZER - O/C
- EQ-09 PAPER TOWEL DISPENSER - C/C; BOBRICK - 318
- EQ-10 PRIVACY CURTAIN - C/C
- EQ-11 SCALE - O/C
- EQ-12 SHARPS DISPOSAL - O/C
- EQ-13 SOAP DISPENSER - O/C
- EQ-14 STADIOMETER - O/O
- EQ-15 TRASH RECEPTACLE - O/O
- EQ-16 WOW (WORKSTATION ON WHEELS) - O/O

No. Revision Date

Project:

Date : 02.12.26 PIM #:
 Scale :
 As Noted

Sheet Title

EXAM ROOM

Sheet No.

NOTES

PRODUCT NOTES

SYMBOL LEGEND

- PROPOSED PARTITION
- GLAZED PARTITION
- ENLARGED PLAN / ELEVATION
- ELEVATION KEY / SHEET NUMBER
- SECTION KEY SHEET NUMBER
- ELEVATION SYMBOL
- WORK POINT / START POINT
- SPECIFICATION KEYNOTE
- ALIGN CONSTRUCTION
- ALIGN CENTERLINE OF ELEMENT'S GRAIN / PATTERN DIRECTION
- MILLWORK / CASEWORK / WOODWORK
- SHAFT OR OTHER OPENING
- FURNITURE CORE DRILL LOCATION / DOOR TAG
- DEFAULT ROOM FINISH
- * SUPERSEDED BY BASE
- ACCENT FINISHES NOTED ON PLANS & FINISHES NOTED ON ELEVATIONS
- EXTENT OF ACCENT FINISH

EQUIPMENT LIST

- EQ-01 COAT HOOK (K2) - C/C
- EQ-02 DIAGNOSTIC EQUIPMENT - O/C
- EQ-03 EXAM STOOL - O/O
- EQ-04 EXAM TABLE - O/O
- EQ-05 GLOVE BOX HOLDER - C/C
- EQ-05 HERMAN MILLER UTBKVH2 @Mora Interior Glove Bx 15 1/8" W x 4 3/8" D x 6" H
- EQ-06 GUEST CHAIR - O/O
- EQ-07 HAND SANITIZER - O/C
- EQ-08 PAPER TOWEL DISPENSER - C/C; BOBRICK - 318
- EQ-09 PRIVACY CURTAIN - C/C
- EQ-10 SCALE - O/C
- EQ-11 SHARPS DISPOSAL - O/C
- EQ-12 SOAP DISPENSER - O/C
- EQ-13 STADIOMETER - O/O
- EQ-14 TRASH RECEPTACLE - O/O
- EQ-15 WOW (WORKSTATION ON WHEELS) - O/O

No.	Revision	Date

Project:

Date : 02.12.26 PIM #:


Scale :
As Noted

Sheet Title


MILLWORK SECTIONS

Sheet No.


EX-2

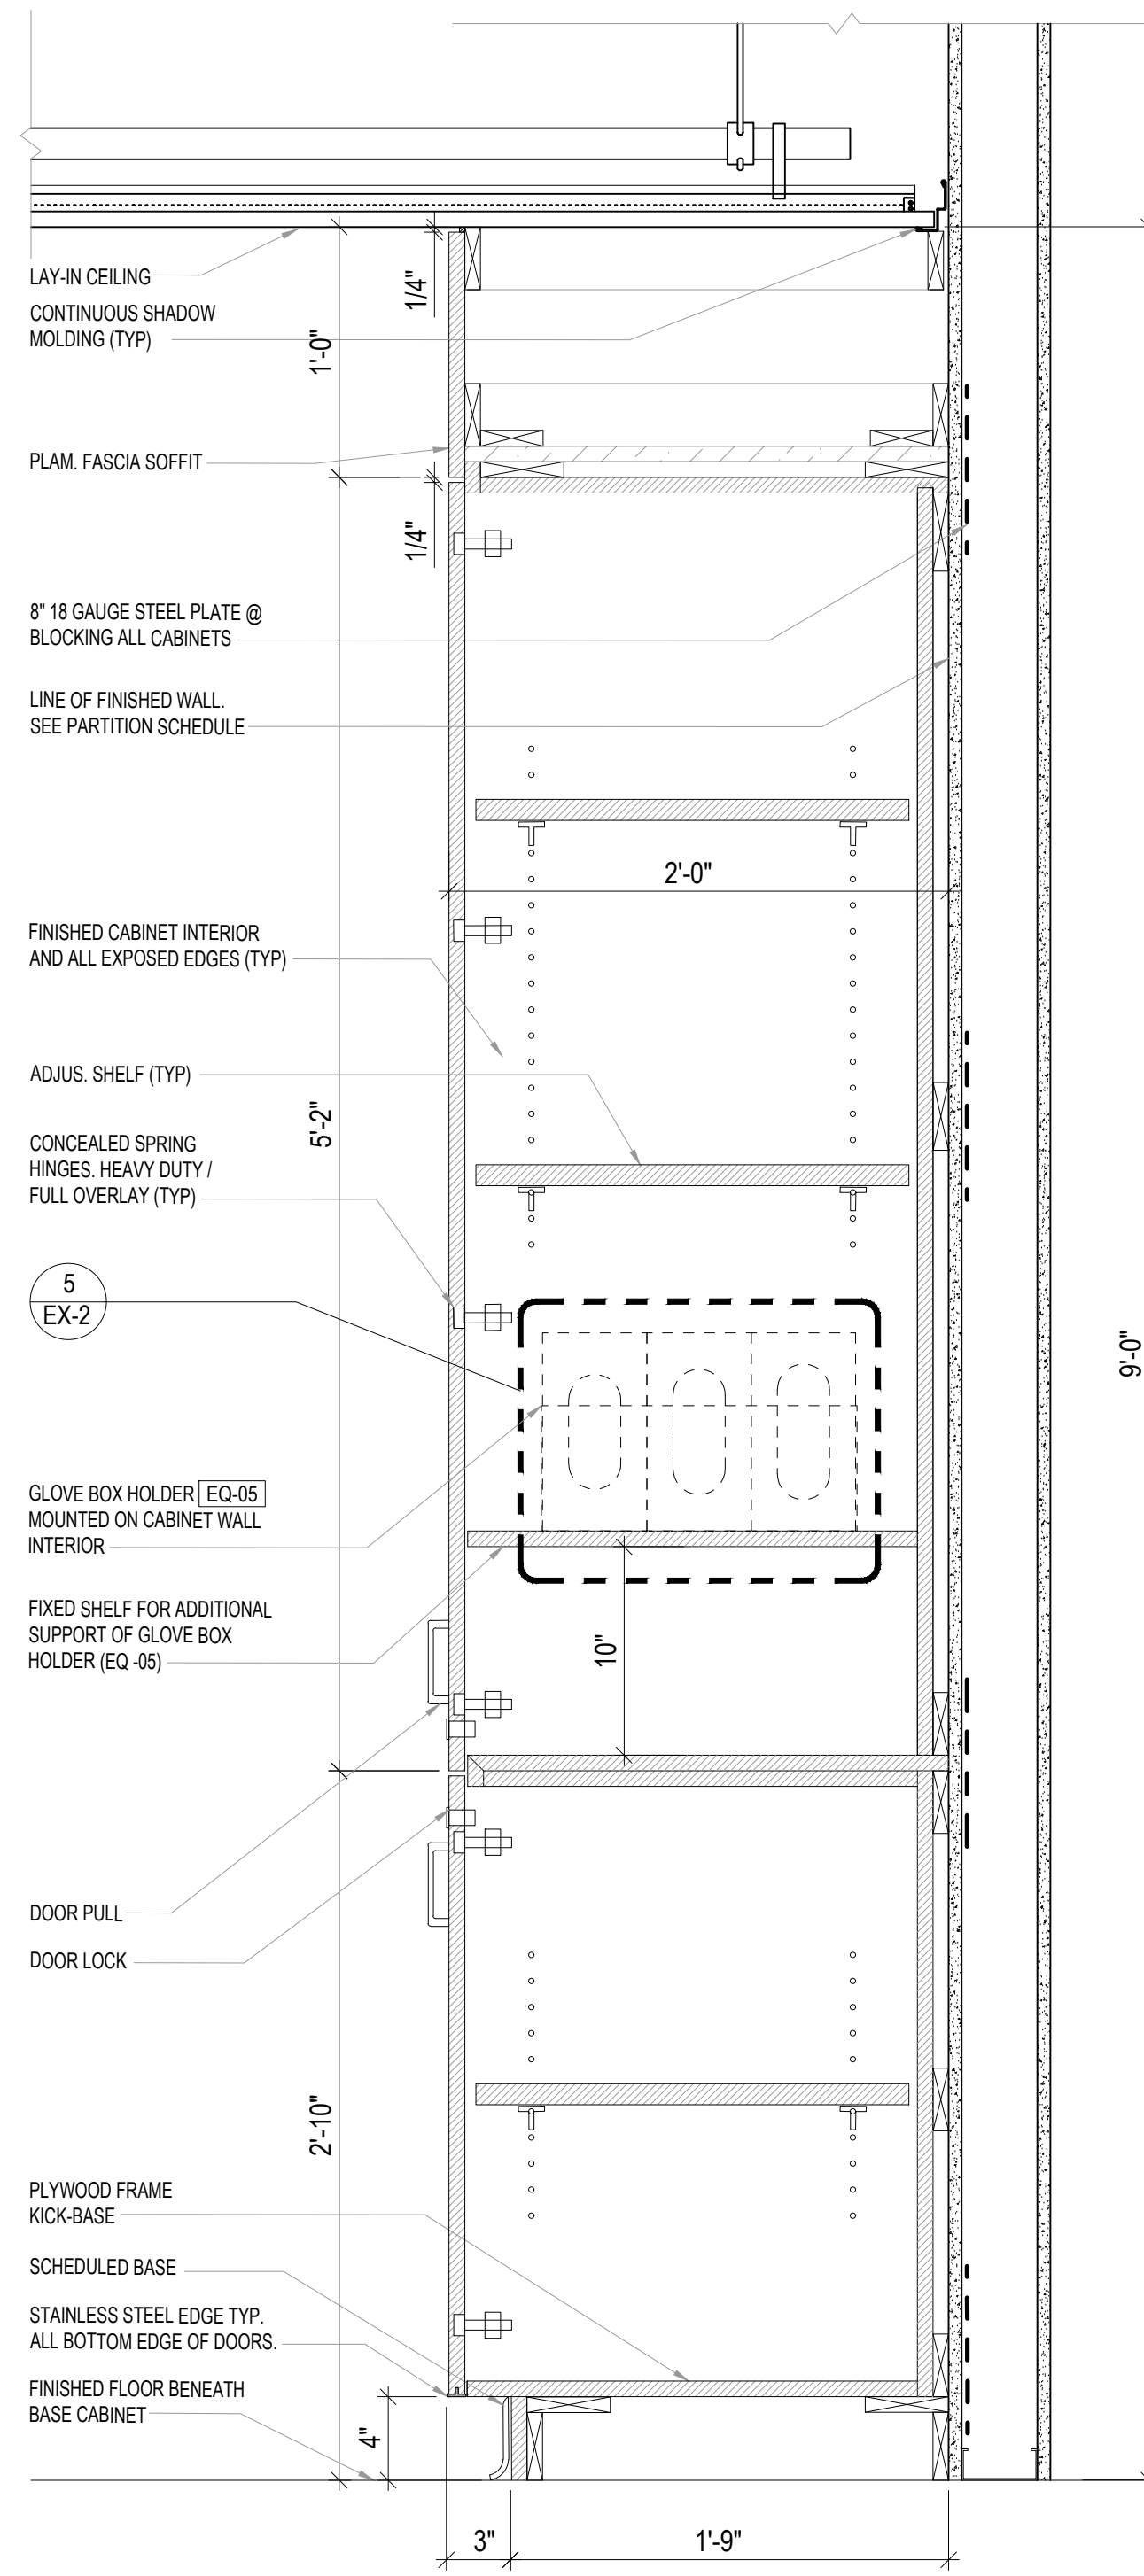


4 MILLWORK SECTION
 1 1/2" = 1'-0"

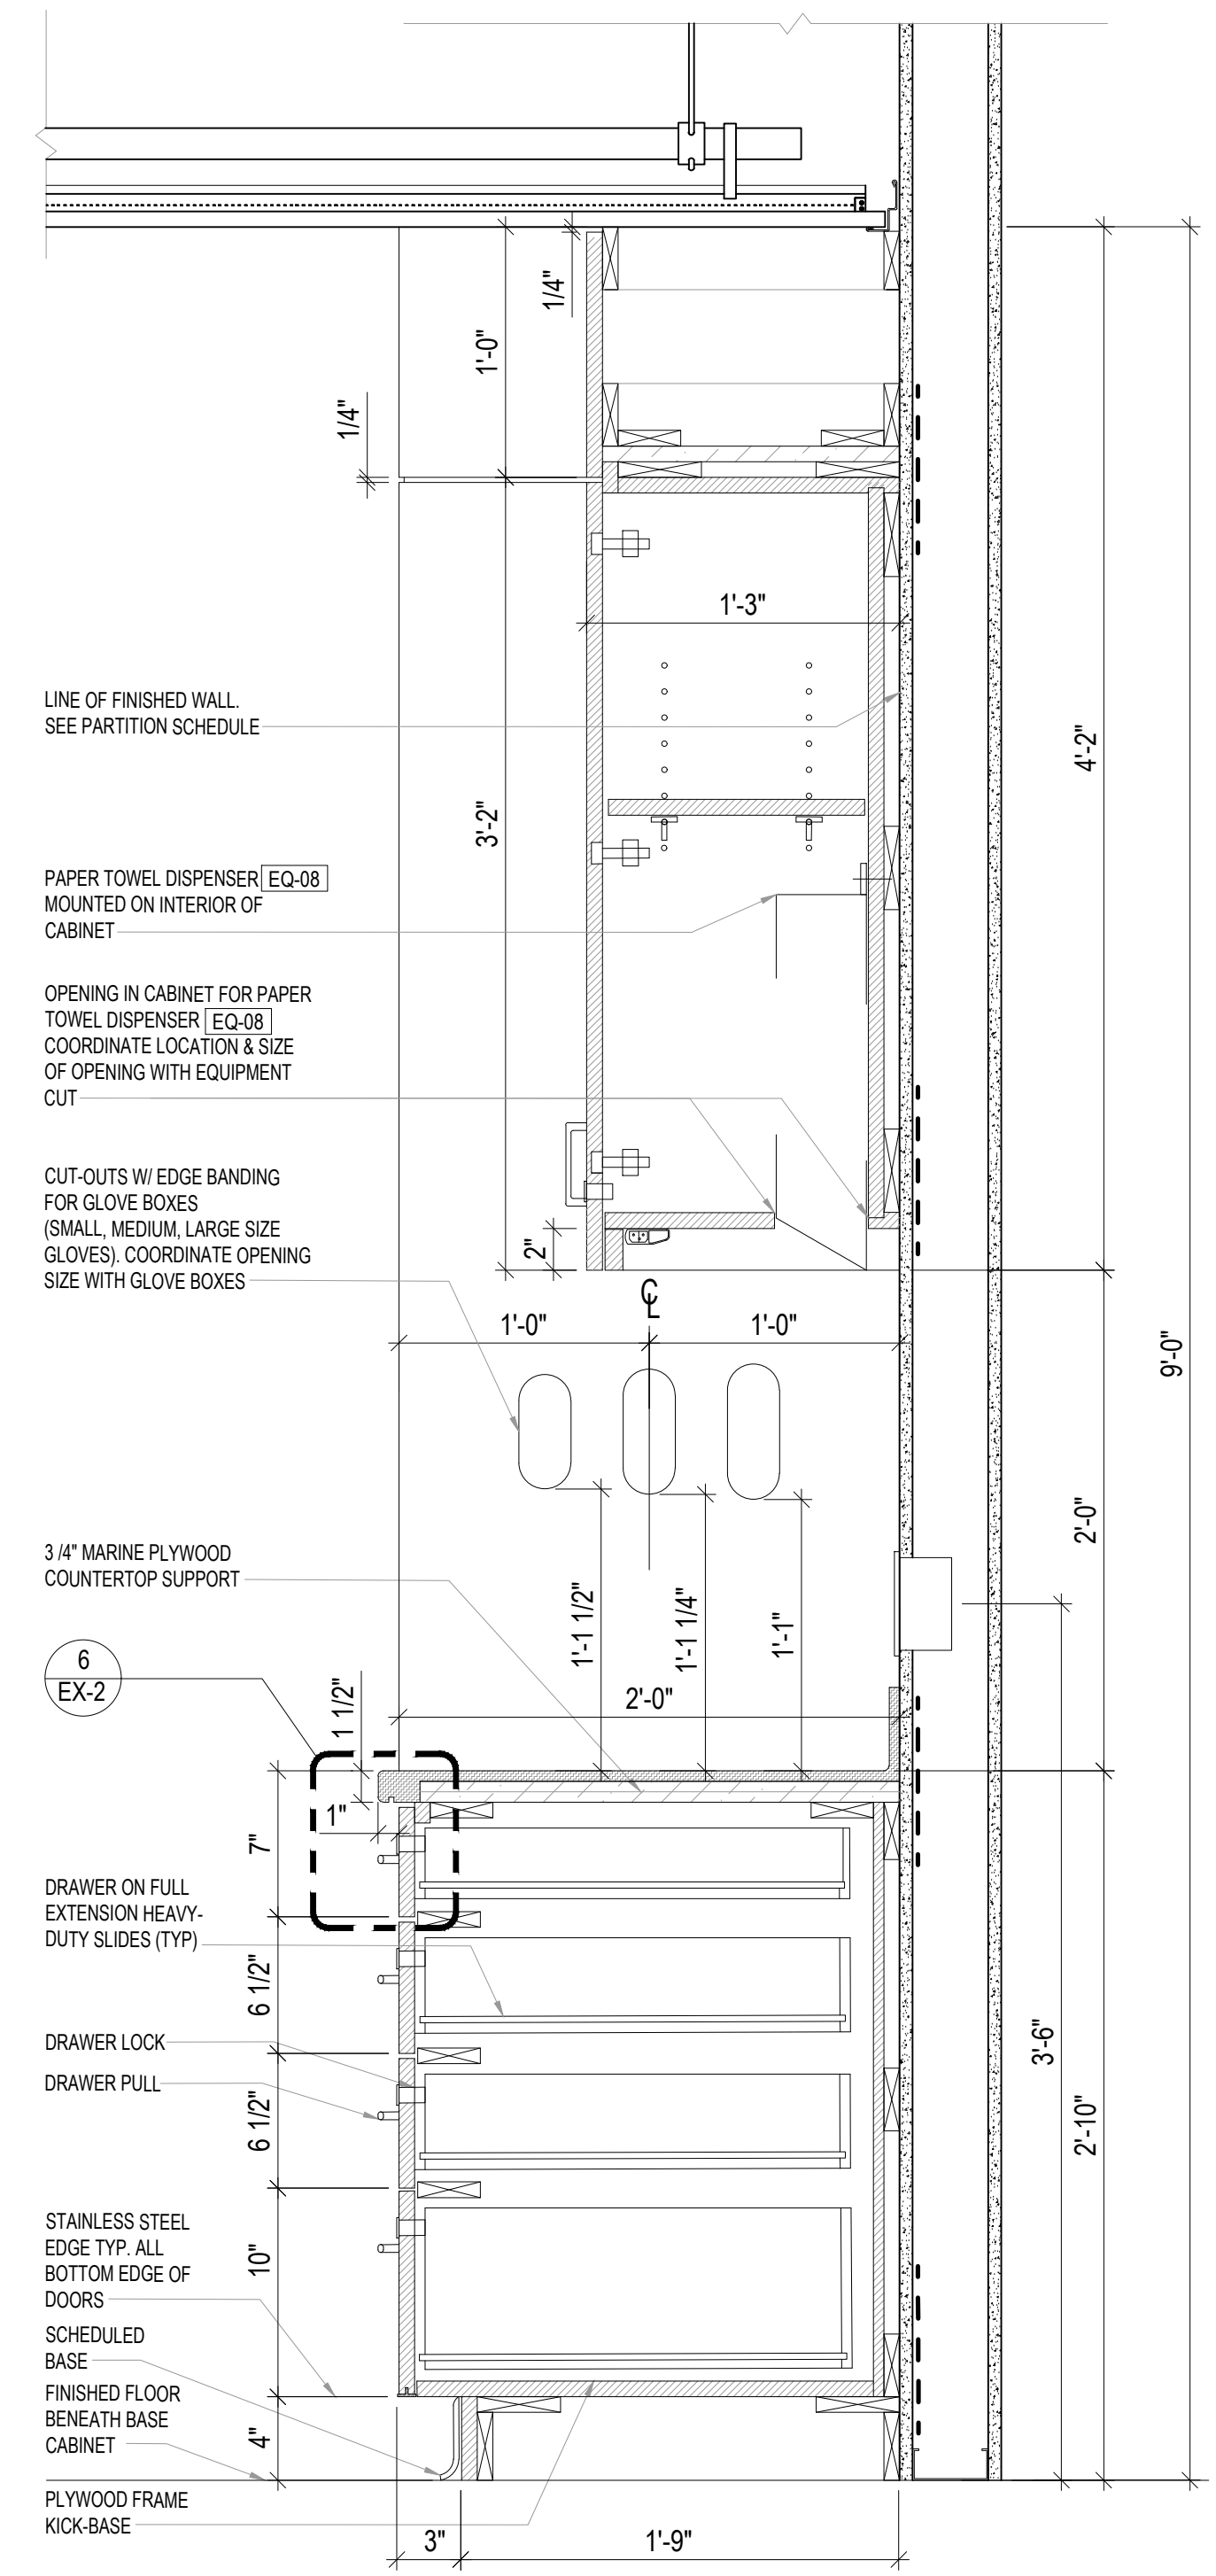


3 MILLWORK SECTION
 1 1/2" = 1'-0"

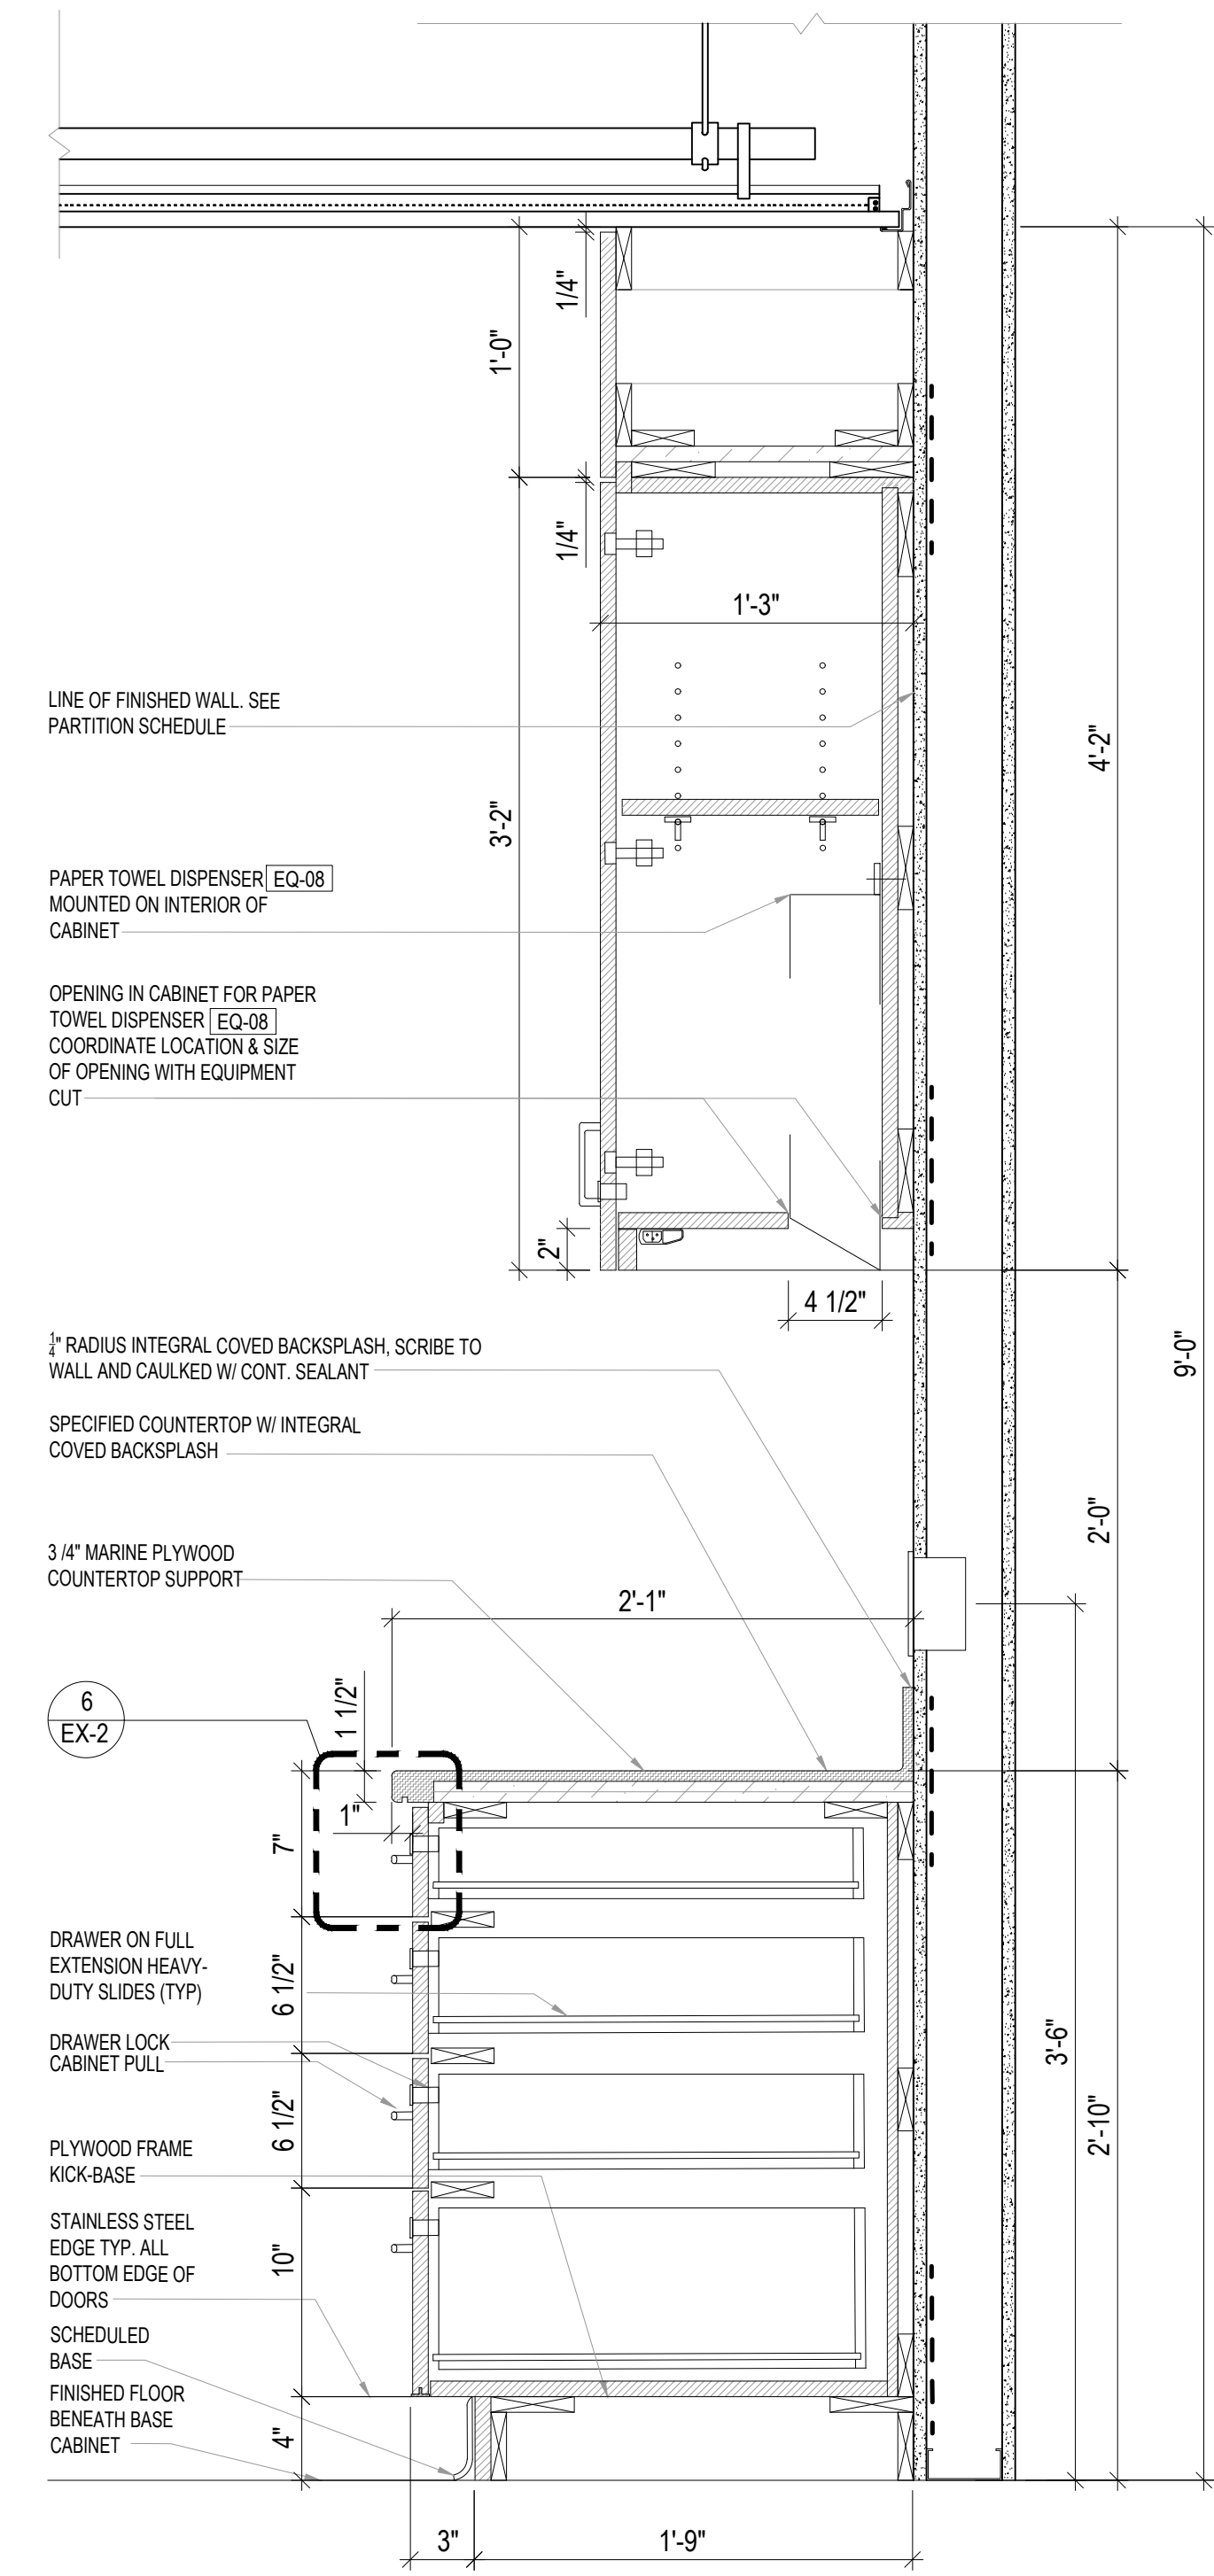


2 MILLWORK SECTION
 1 1/2" = 1'-0"

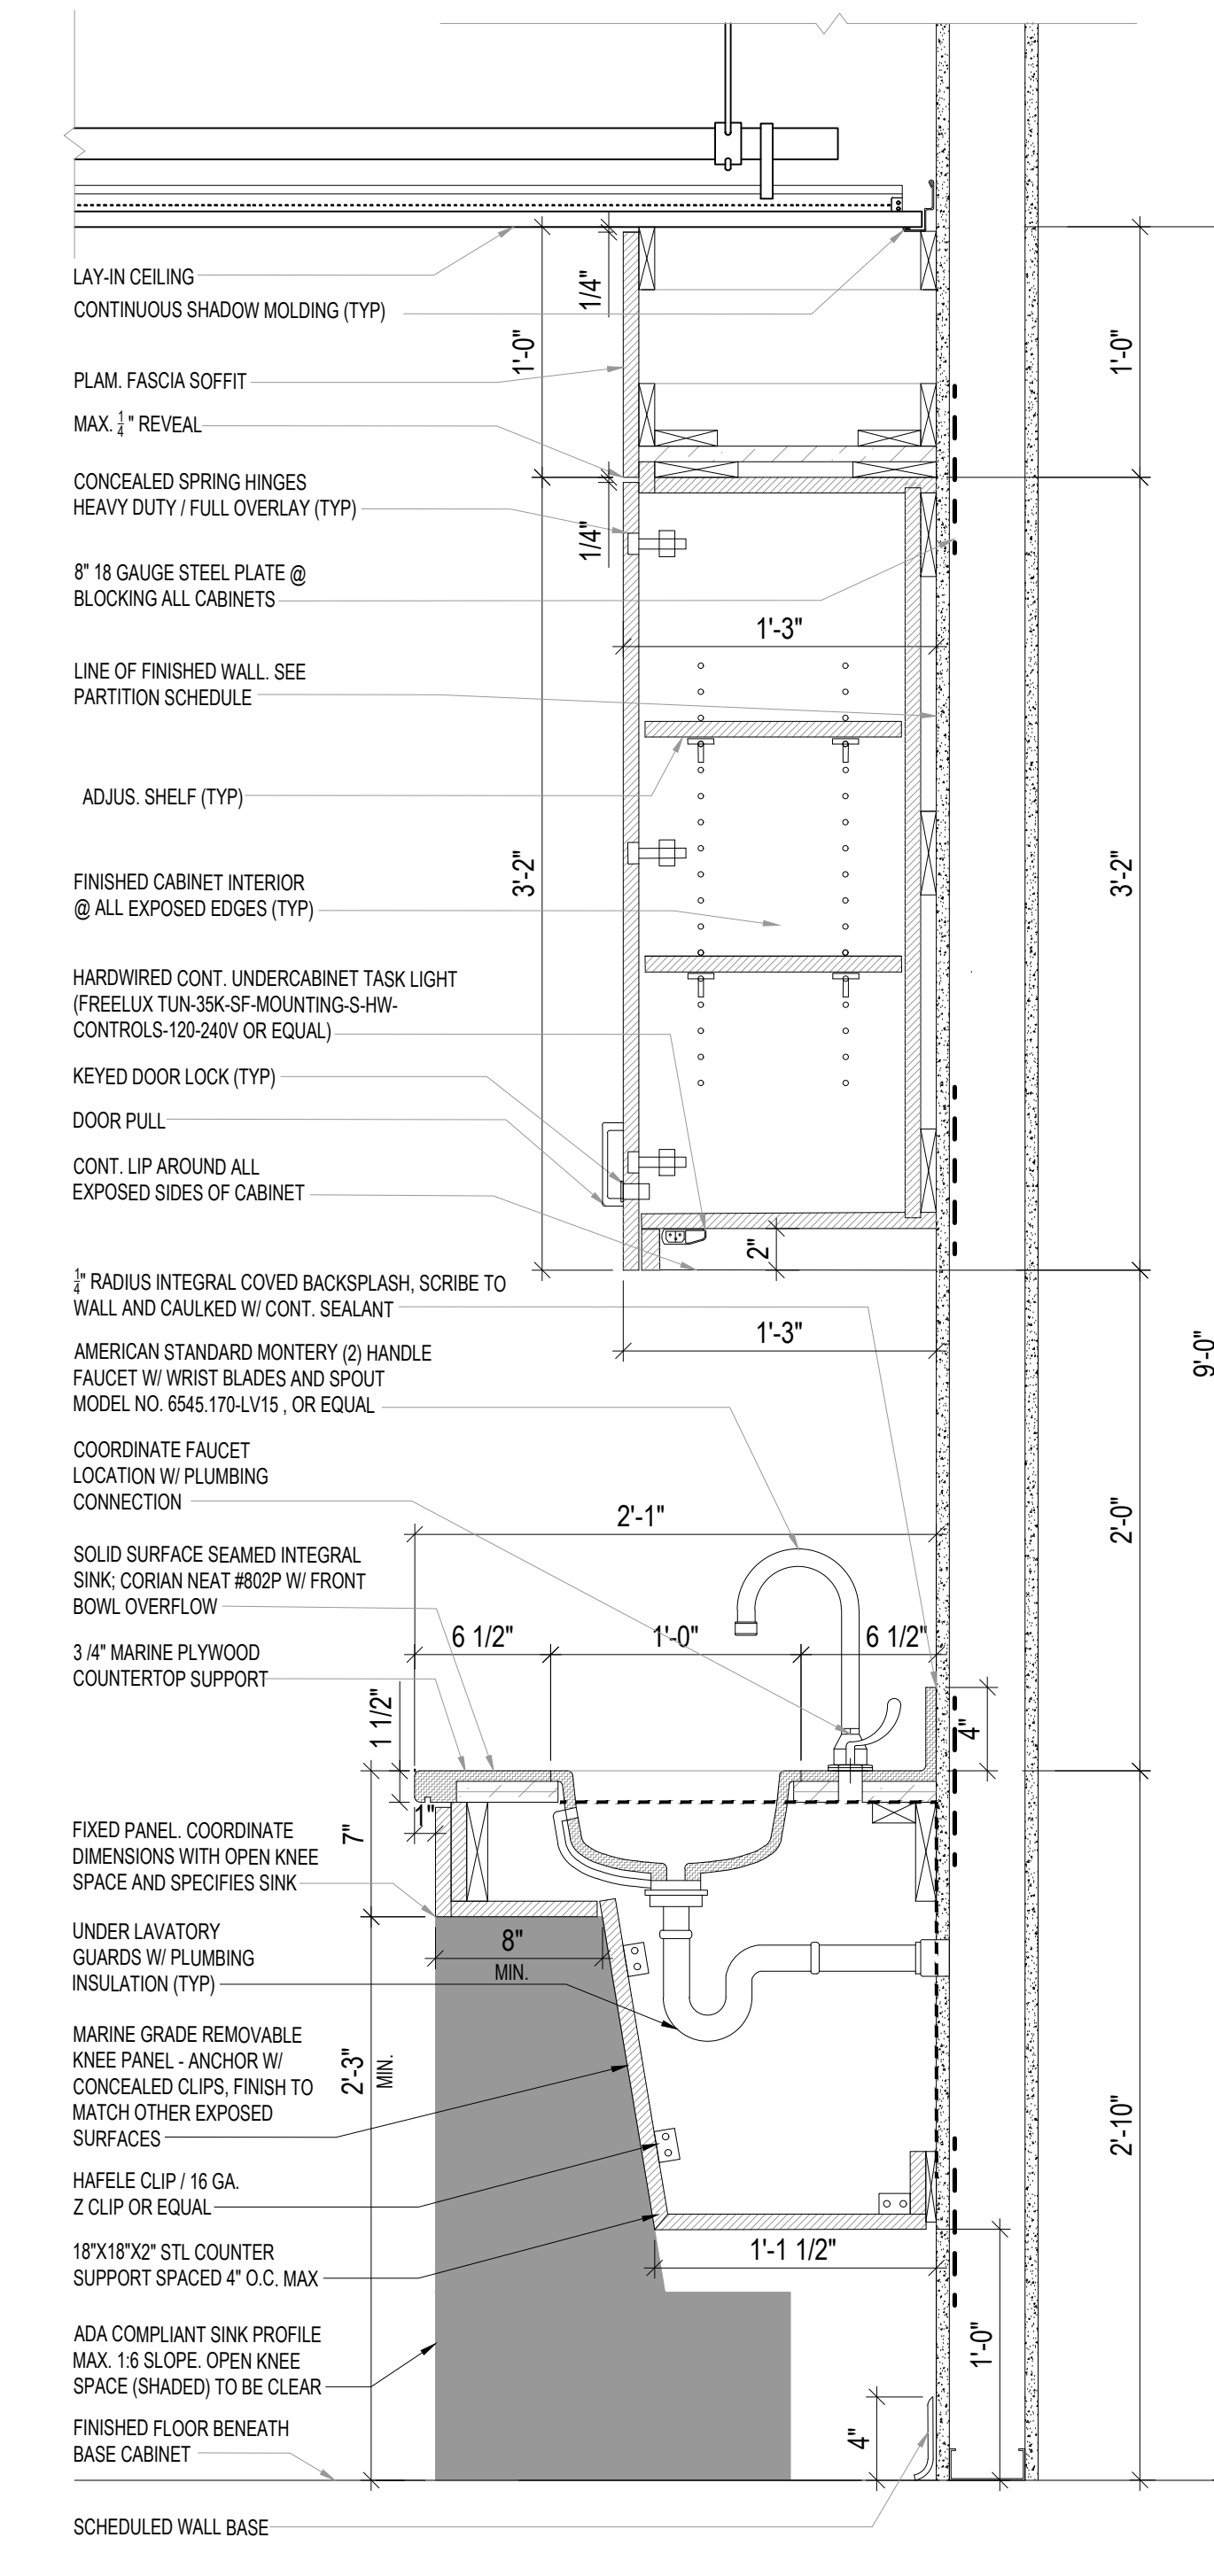

1 MILLWORK SECTION
 1 1/2" = 1'-0"

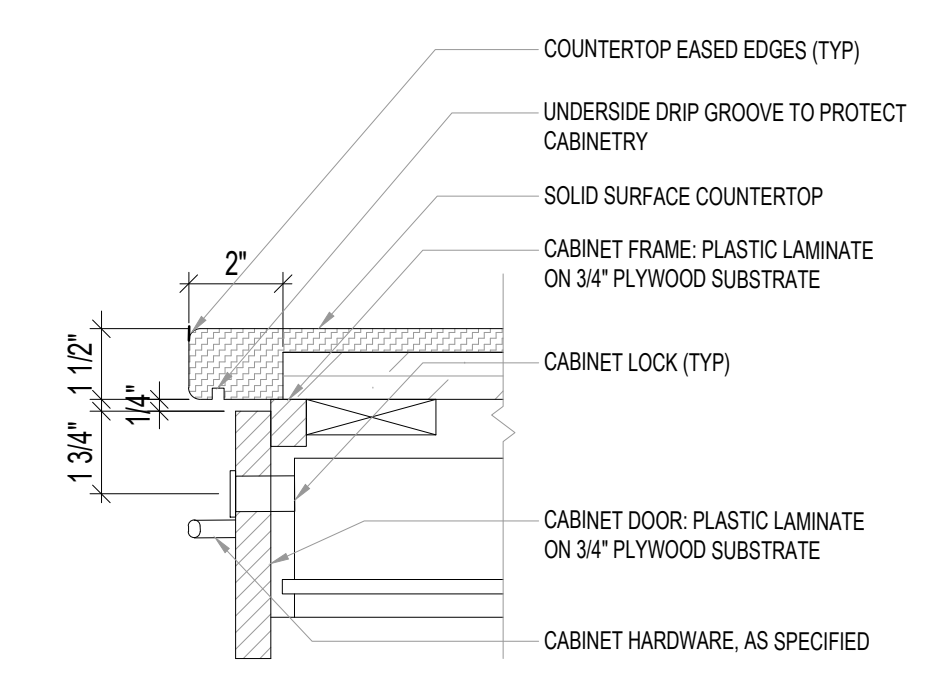


6 COUNTERTOP DETAIL
 3" = 1'-0"

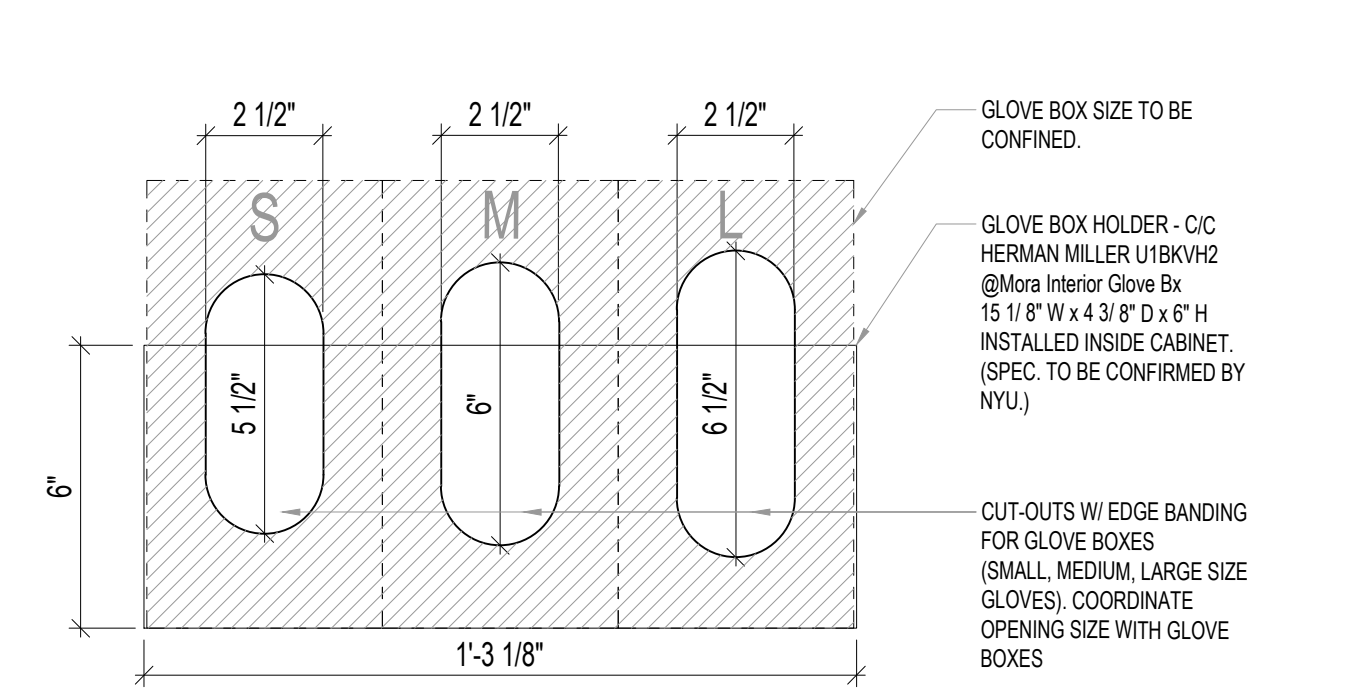


5 GLOVE BOX DETAIL
 1 1/2" = 1'-0"

KEY	DESCRIPTION	MANUFACTURER	PRODUCT	COLOR	SIZE	THICKNESS	PRODUCT NOTES
PL-01	PLASTIC LAMINATE COUNTERTOP		T.B.D.				
PL-01	PLASTIC-LAMINATE 1		T.B.D.				
ACT-01	ACOUSTICAL TILE CEILING 1		T.B.D.				
RB-01	RESILIENT RUBBER BASE 1		T.B.D.				
PT-01	PAINT COLOR 1		T.B.D.				
PT-02	PAINT COLOR 2		T.B.D.				
CG-01	CORNER GUARD - SURFACE MOUNTED		T.B.D.				


NOTES

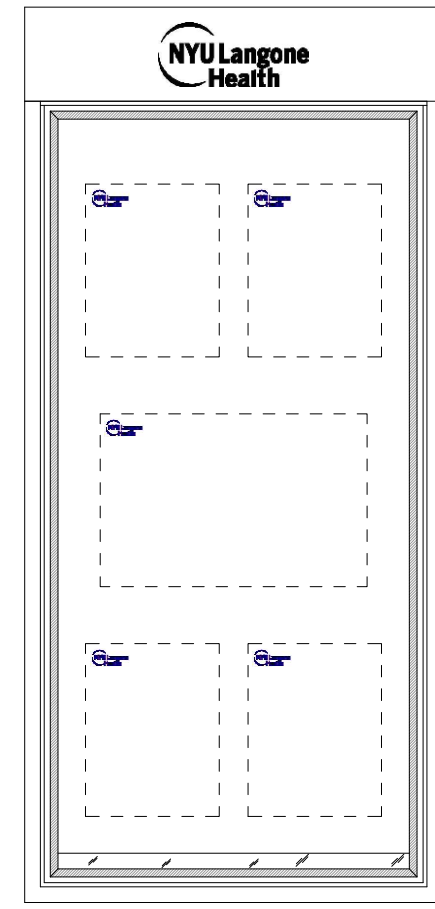


4 NOTICE BOARD ELEVATION
1" = 1'-0"

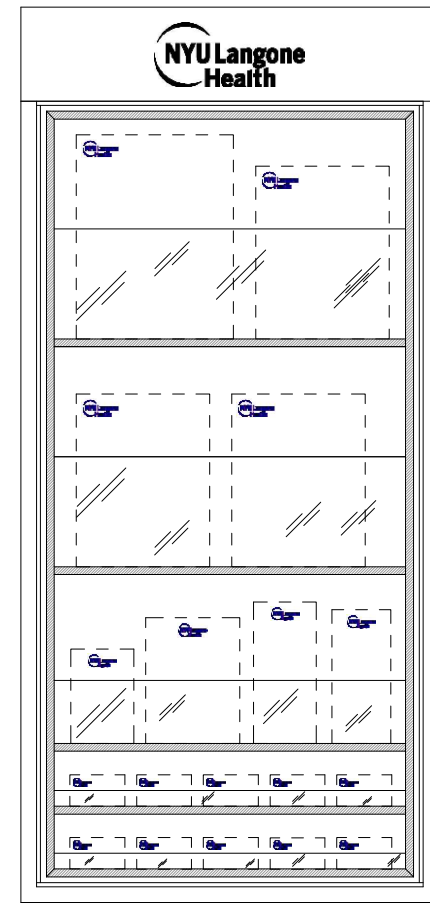


3 MAGAZINE RACK ELEVATION
1" = 1'-0"

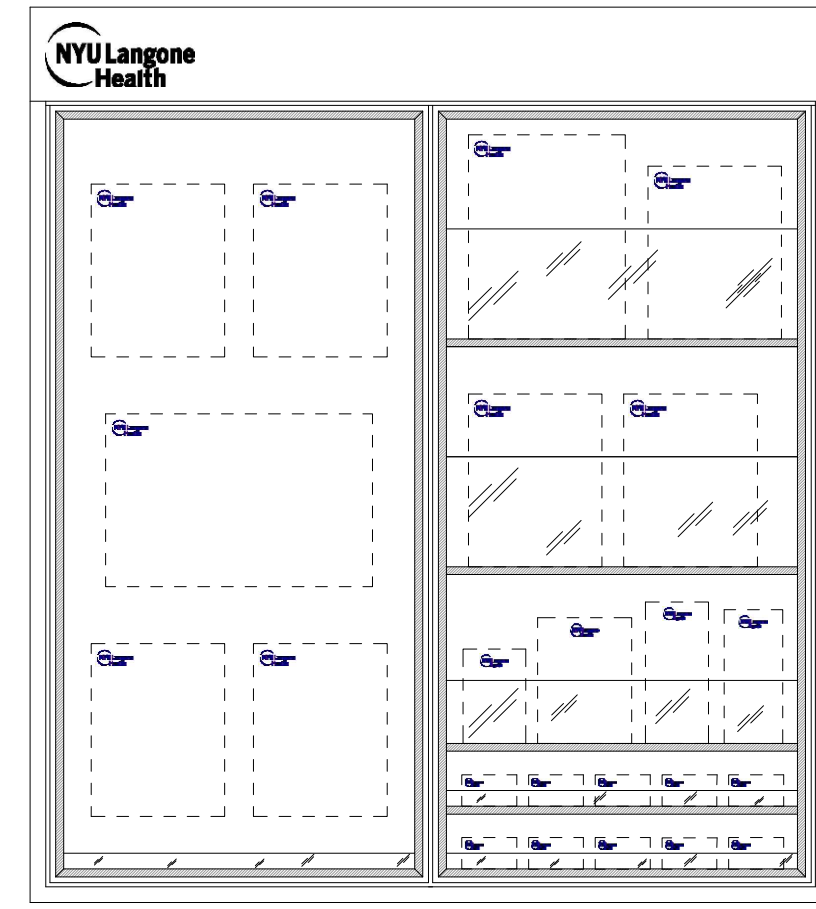


2 NOTICE BOARD & MAGAZINE RACK ELEVATION
1" = 1'-0"

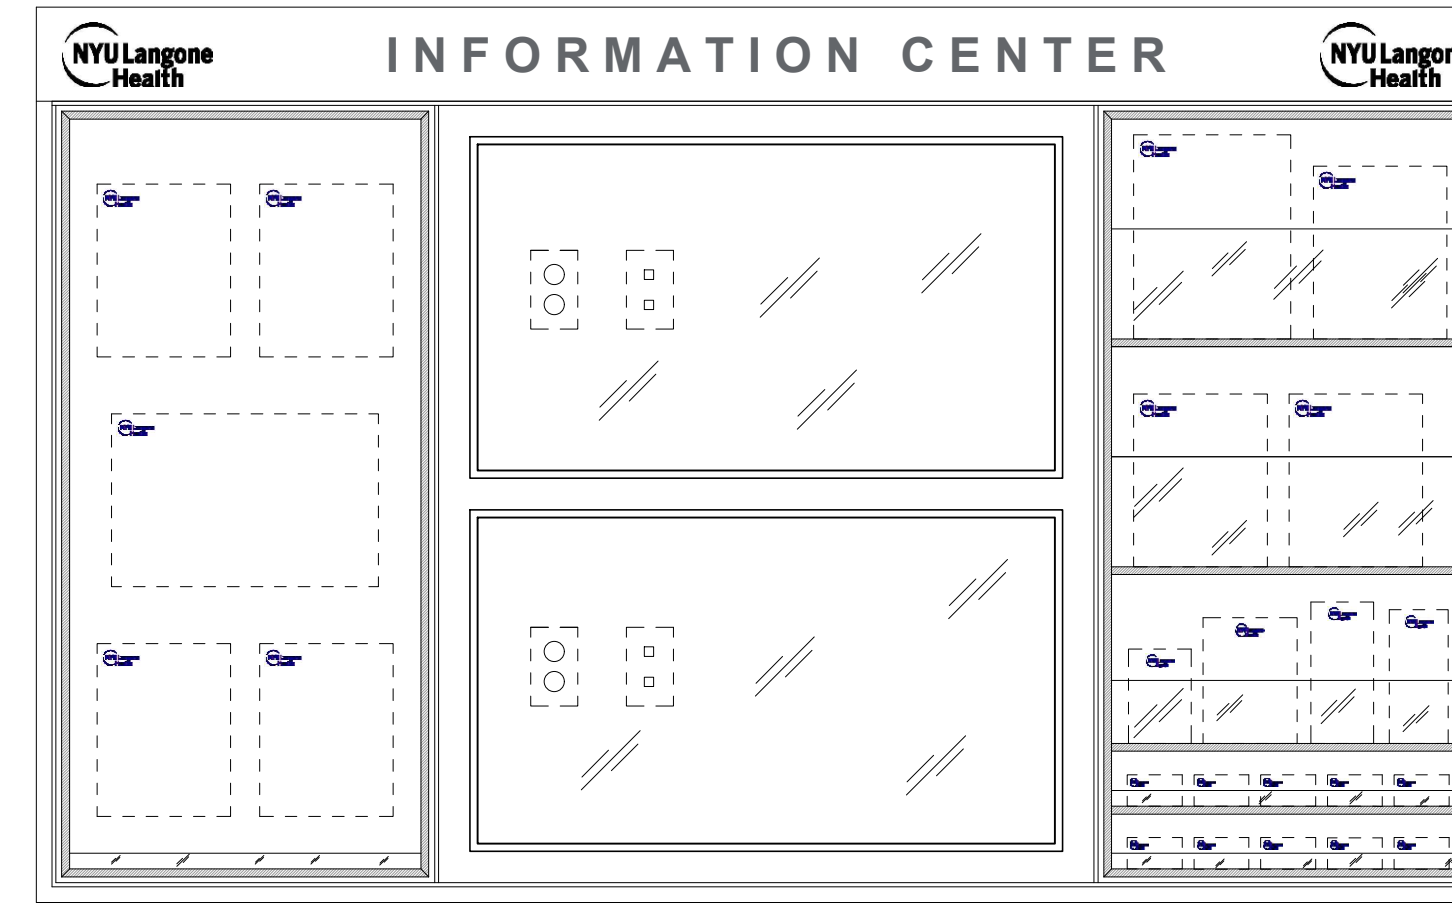


1 NOTICE BOARD, AV SCREENS & MAGAZINE RACK ELEVATION
1" = 1'-0"

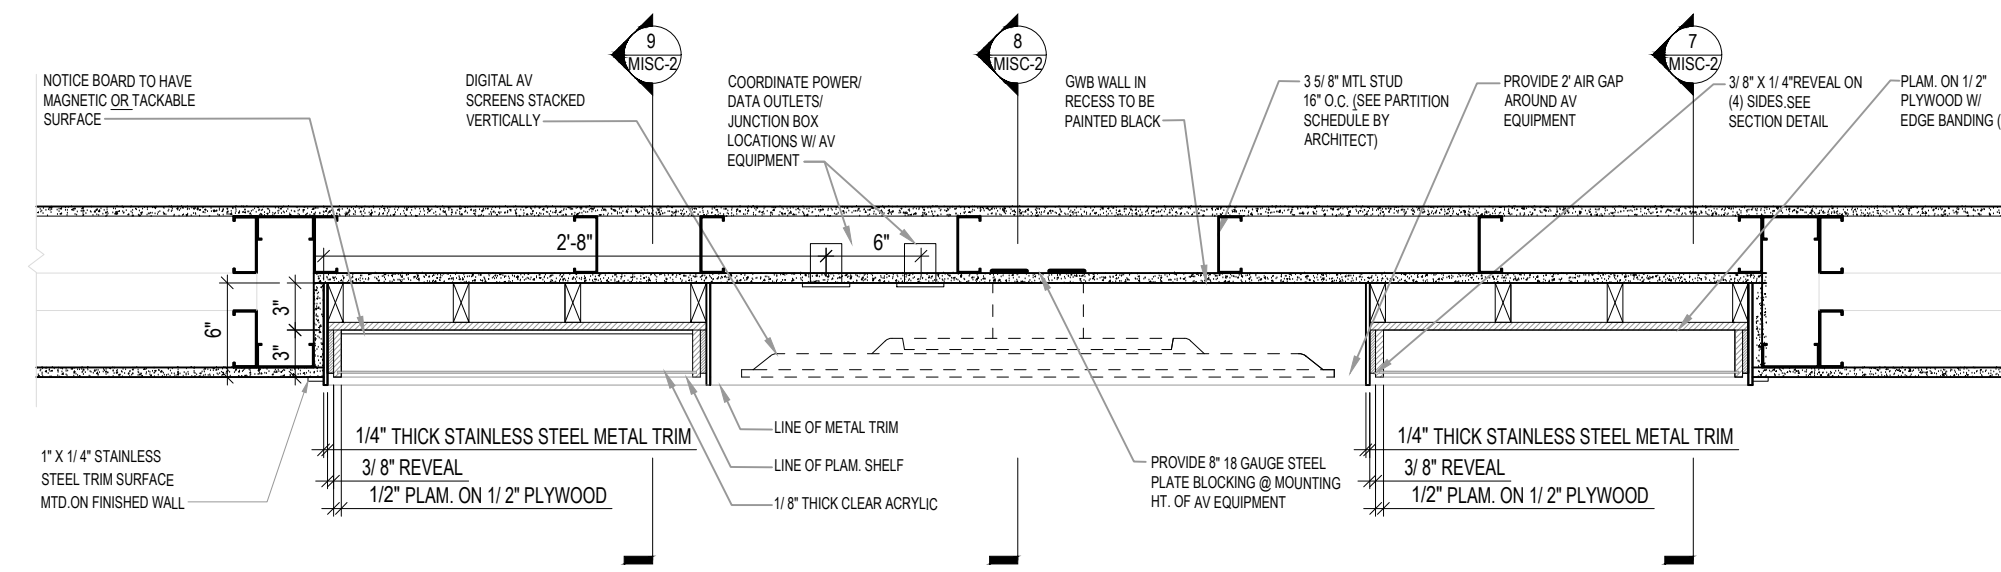


5 NOTICE BOARD, AV SCREENS & MAGAZINE RACK PLAN DETAIL
1 1/2" = 1'-0"

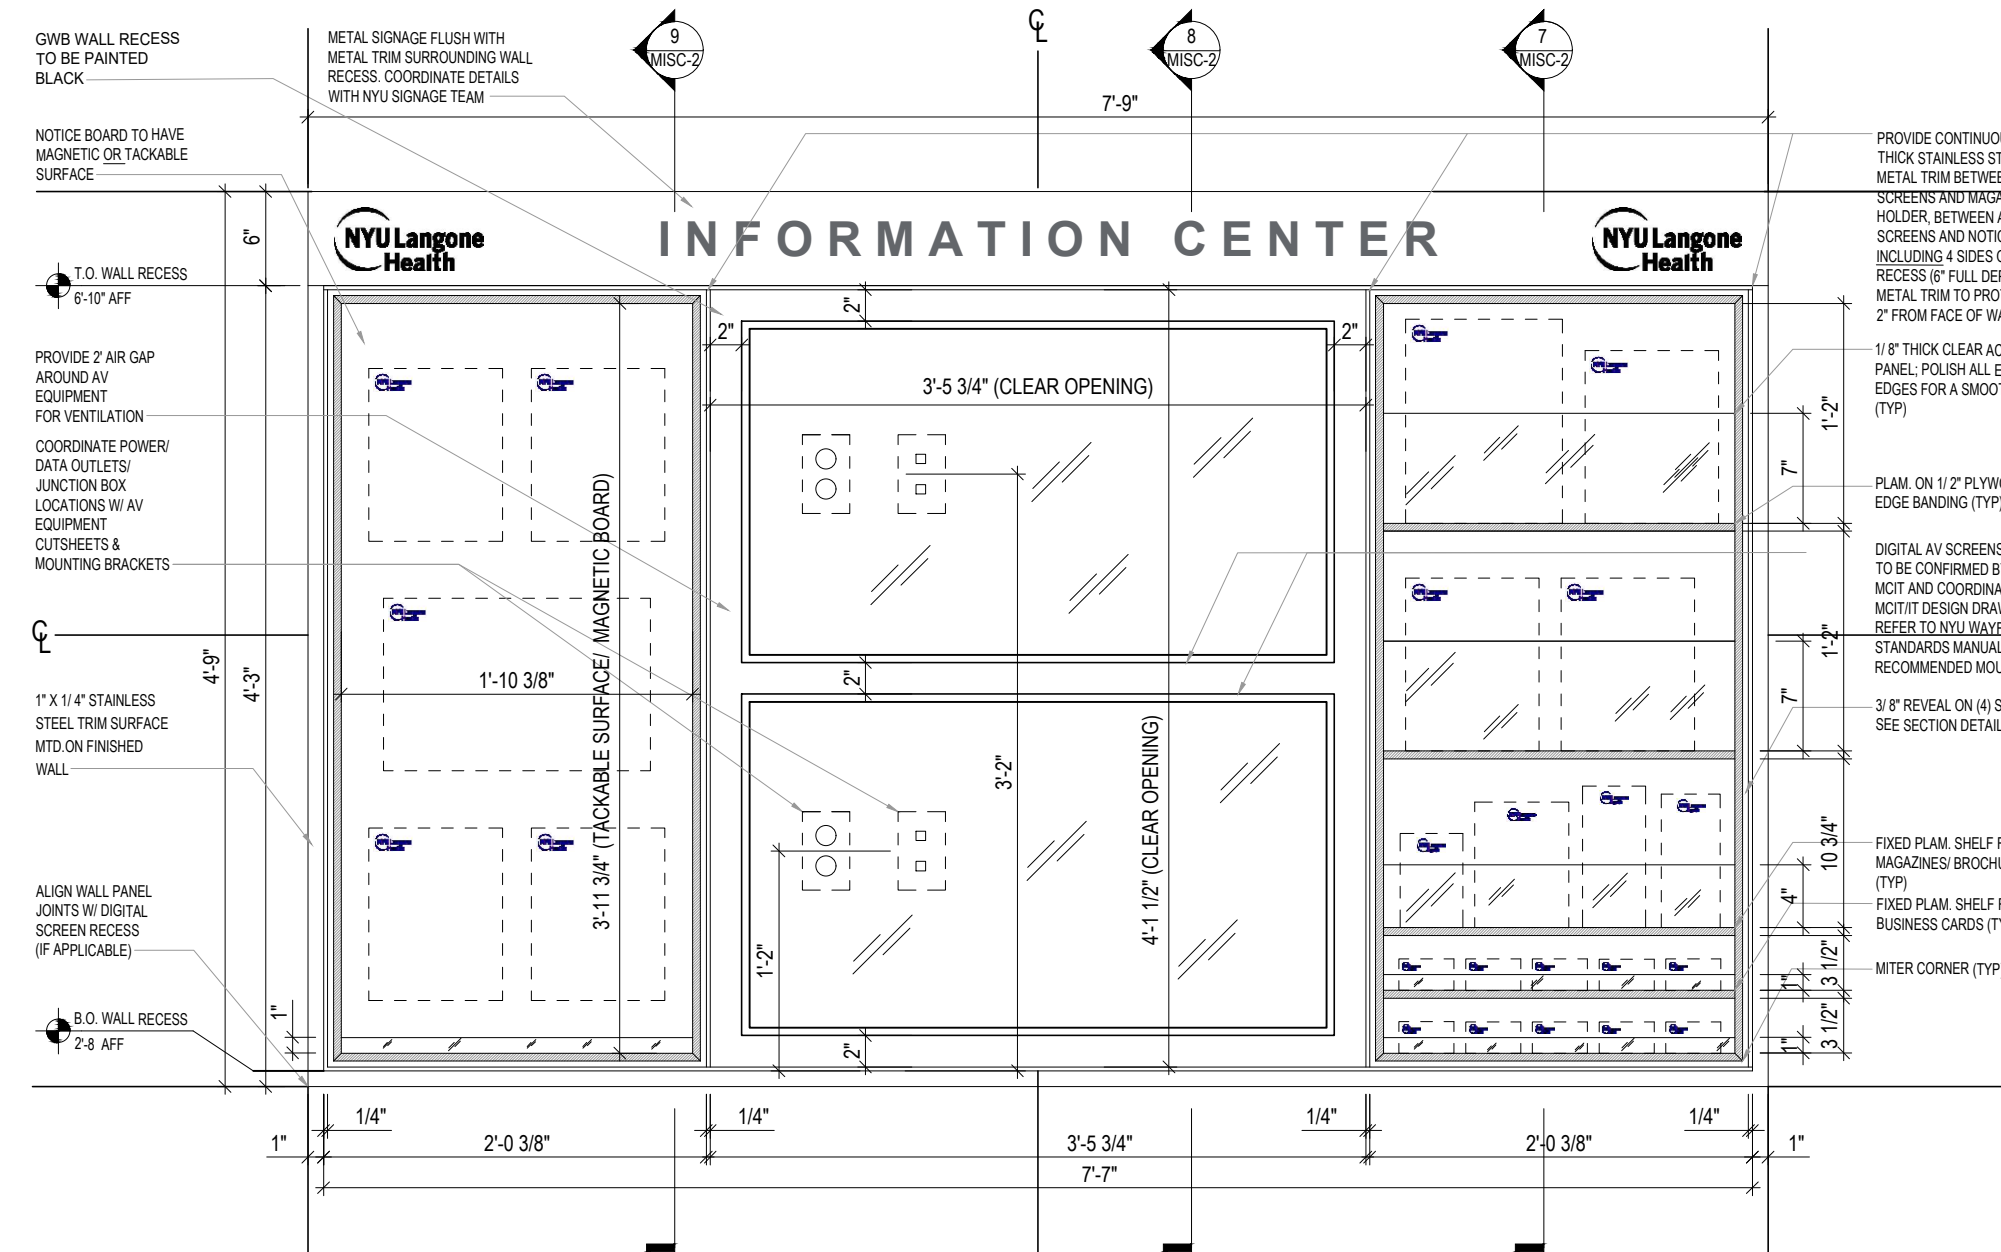


6 NOTICE BOARD, AV SCREENS & MAGAZINE RACK ELEVATION
1 1/2" = 1'-0"

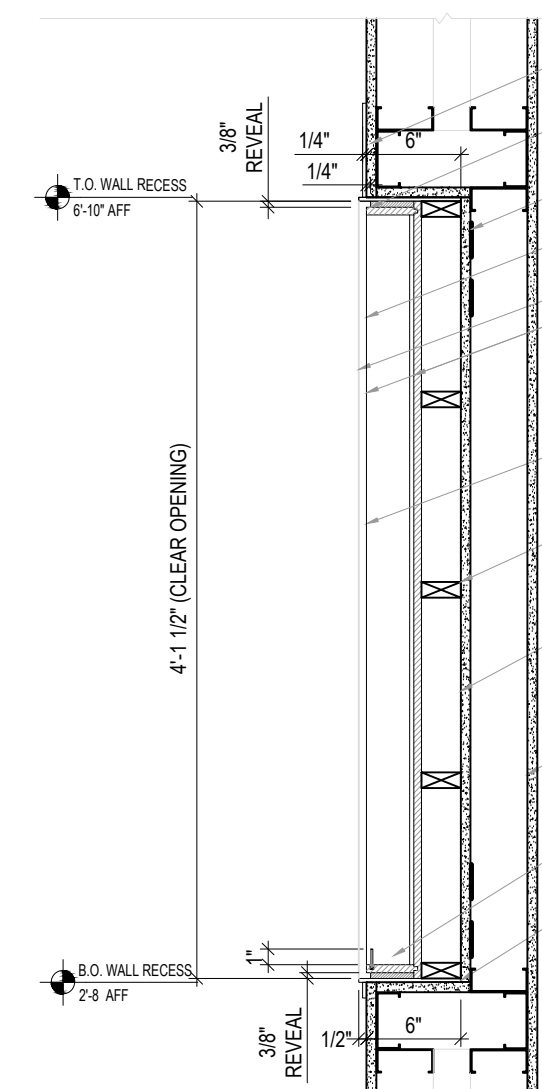

9 SECTION DETAIL
1 1/2" = 1'-0"

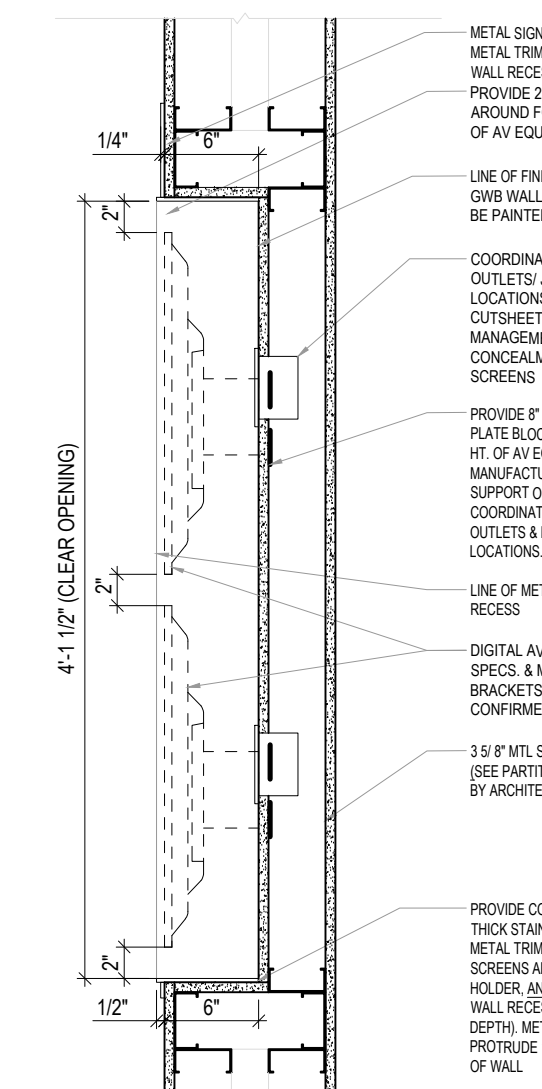

8 SECTION DETAIL
1 1/2" = 1'-0"

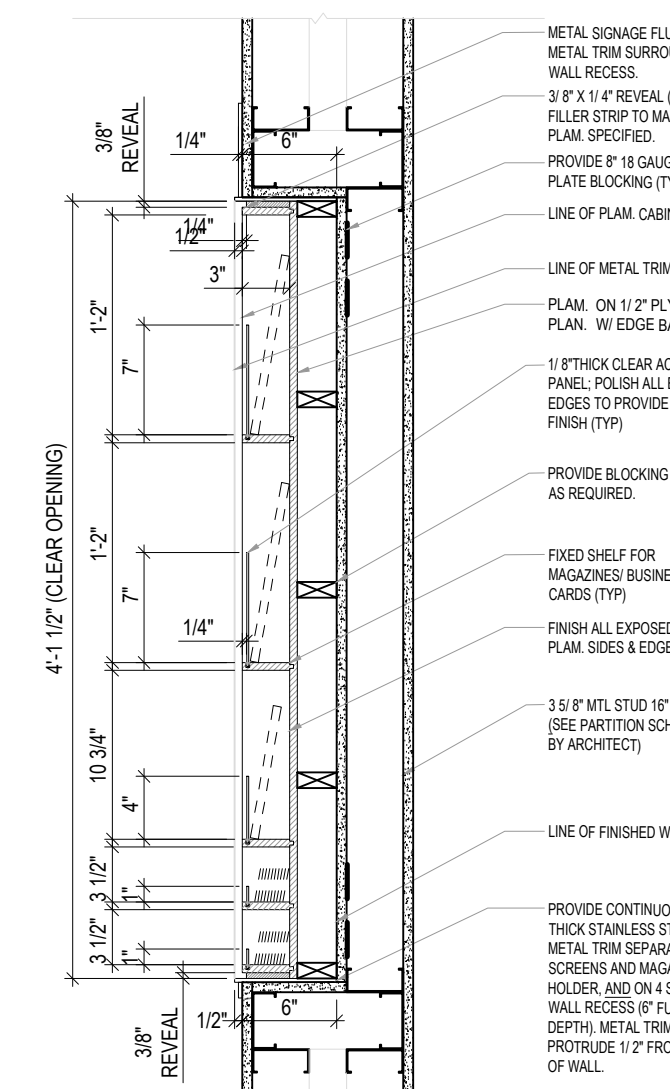

7 SECTION DETAIL
1 1/2" = 1'-0"

SYMBOL LEGEND

- PROPOSED PARTITION
- GLAZED PARTITION
- ENLARGED PLAN / ELEVATION
- ELEVATION KEY / SHEET NUMBER
- SECTION KEY SHEET NUMBER
- ELEVATION SYMBOL
- WORK POINT / START POINT
- SPECIFICATION KEYNOTE
- ALIGN CONSTRUCTION
- ALIGN CENTERLINE OF ELEMENTS
- GRAIN / PATTERN DIRECTION
- MILLWORK / CASEWORK / WOODWORK
- SHAFT OR OTHER OPENING
- FURNITURE CORE DRILL LOCATION
- DOOR TAG
- DEFAULT ROOM FINISH
- WALL / BASE
- FLOOR
- EXTENT OF ACCENT FINISH
- * SUPPRESSED BY ACCENT FINISHES NOTED ON PLANS & FINISHES NOTED ON ELEVATIONS

NOTES

No.	Revision	Date

Project:

Date : 02.12.26 PIM #:

Scale : As Noted

Sheet Title

**MISC.DETAILS -
MAGAZINE RACK
AV SCREENS**

Sheet No.

