



09/20/2011 12:49:24 PM C:\Users\mshah\Documents\101_A_Video System Conference Room - Interlock - JMH.docx

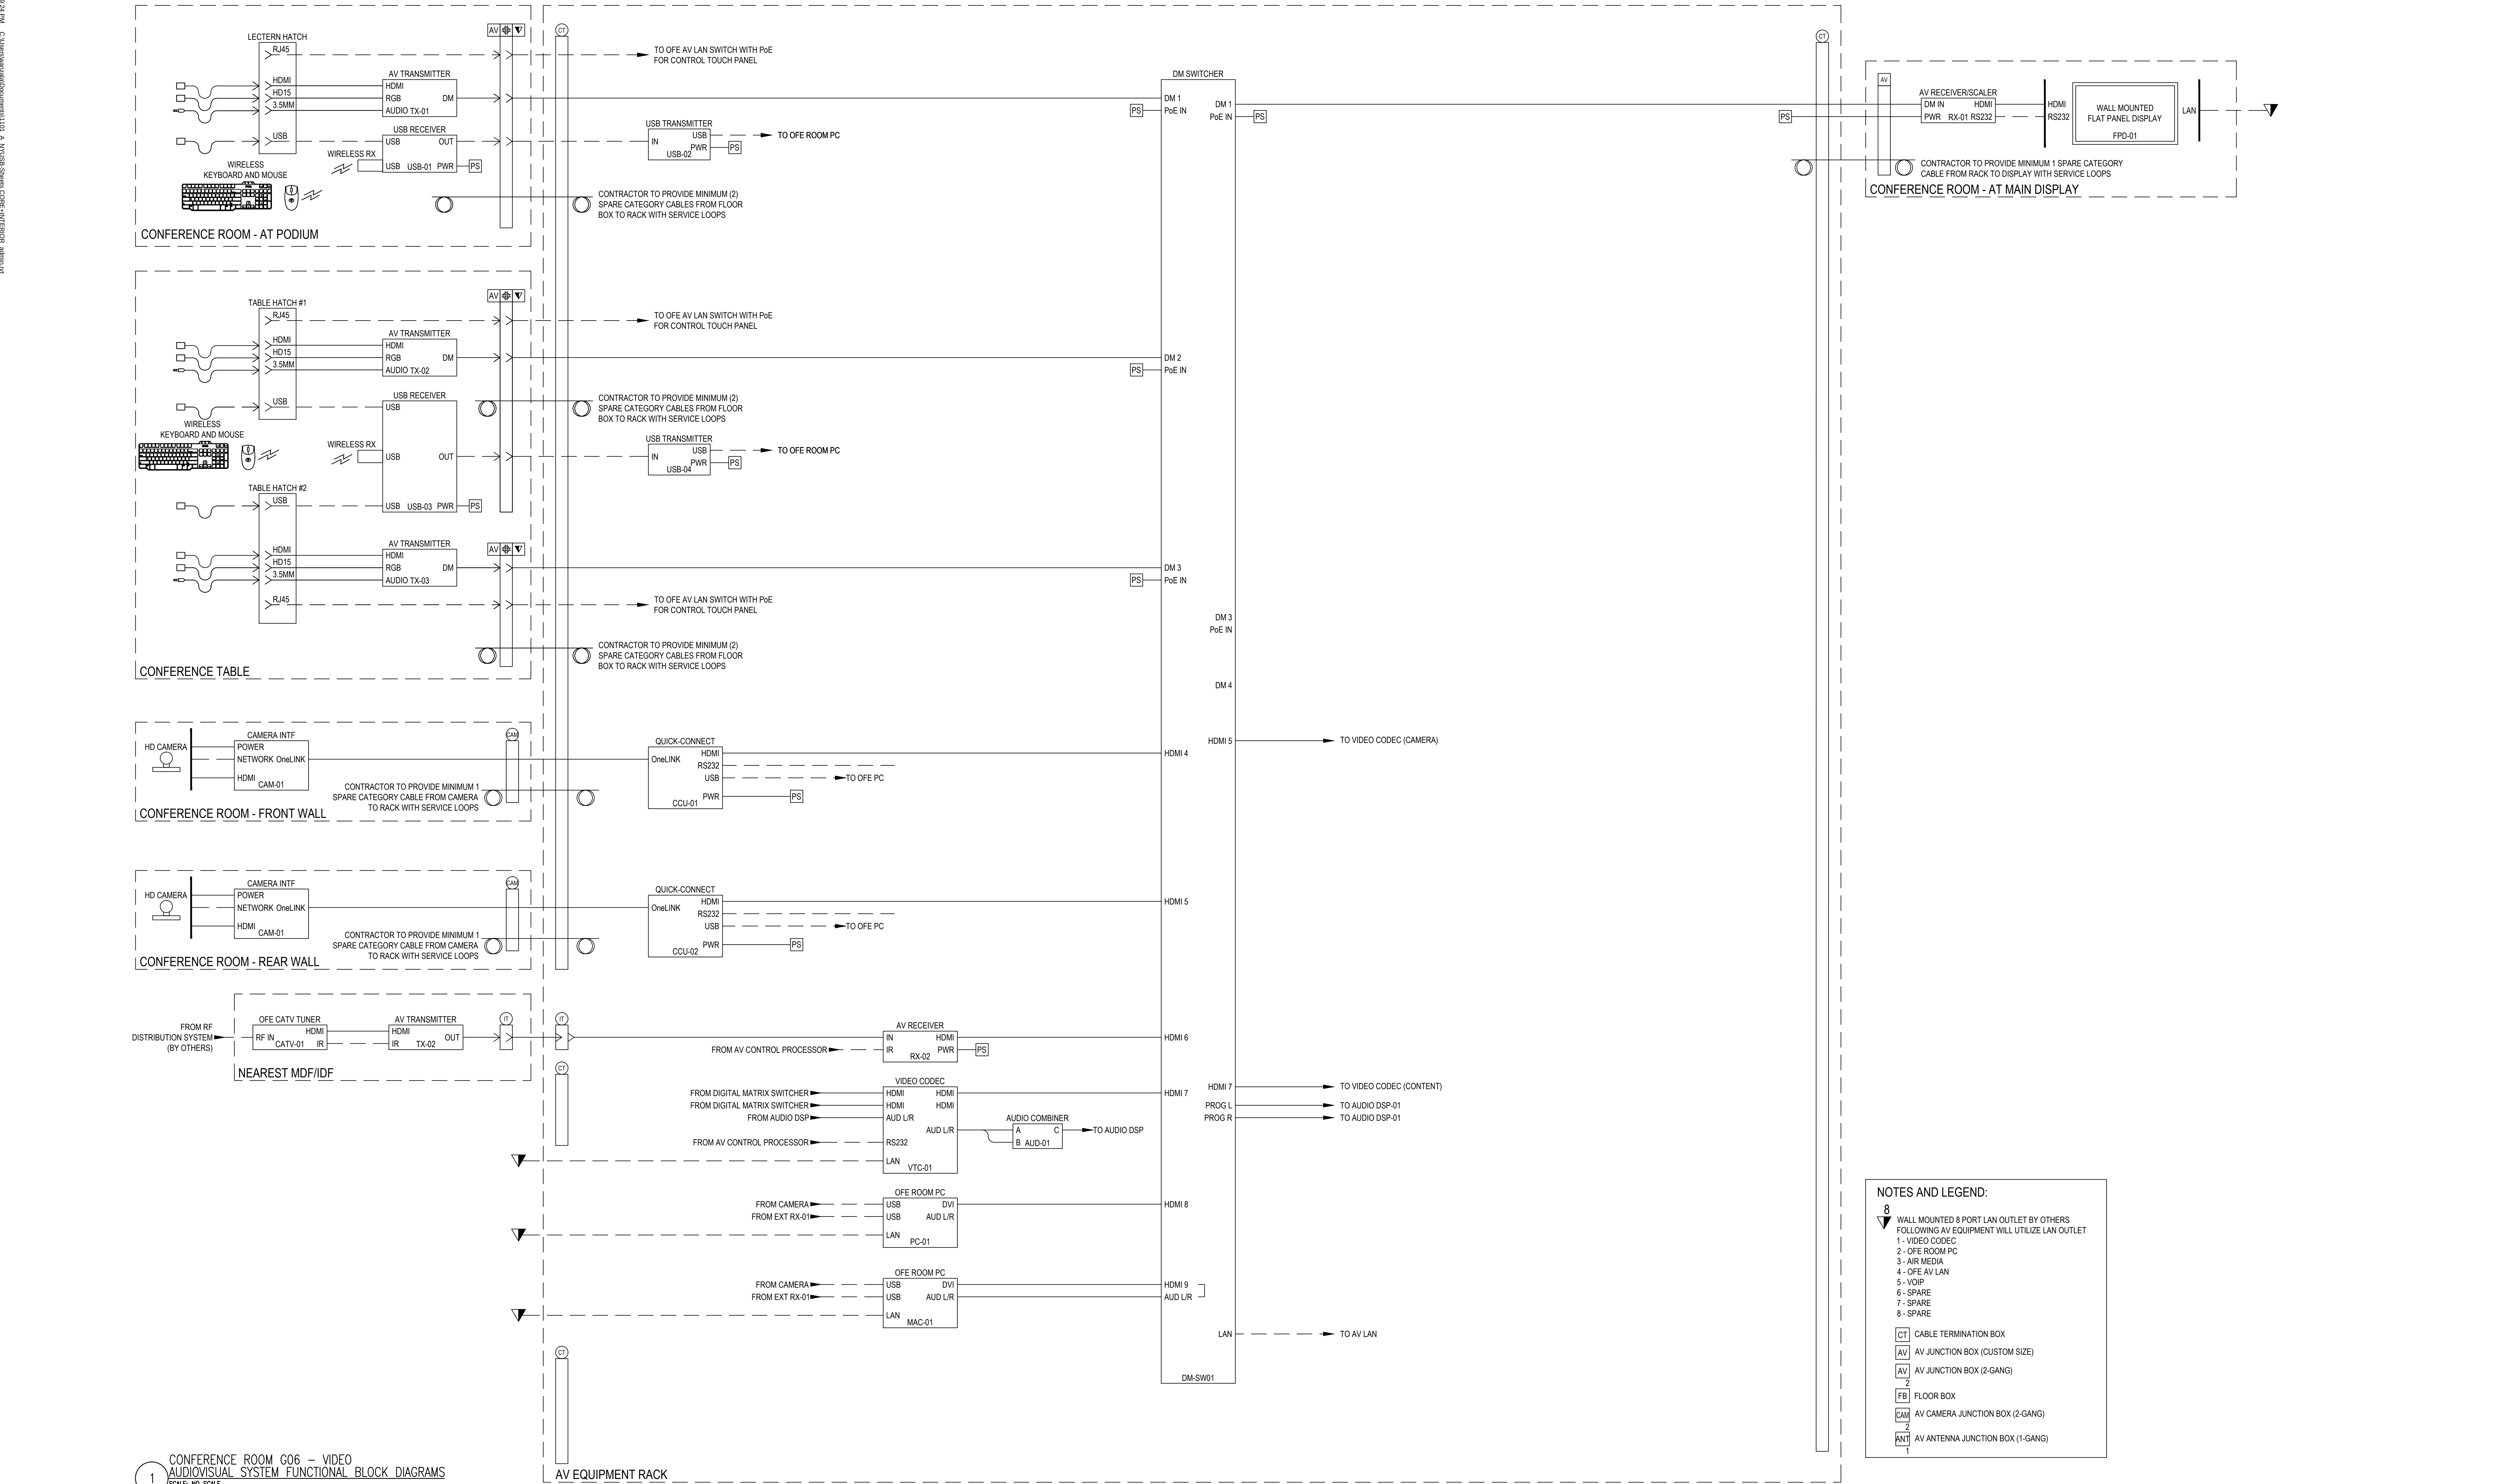



02/20/2015 12:49:29 PM C:\Users\mshah\Documents\100_A_V\1005-Sheet-Cont-Interior-Annex1

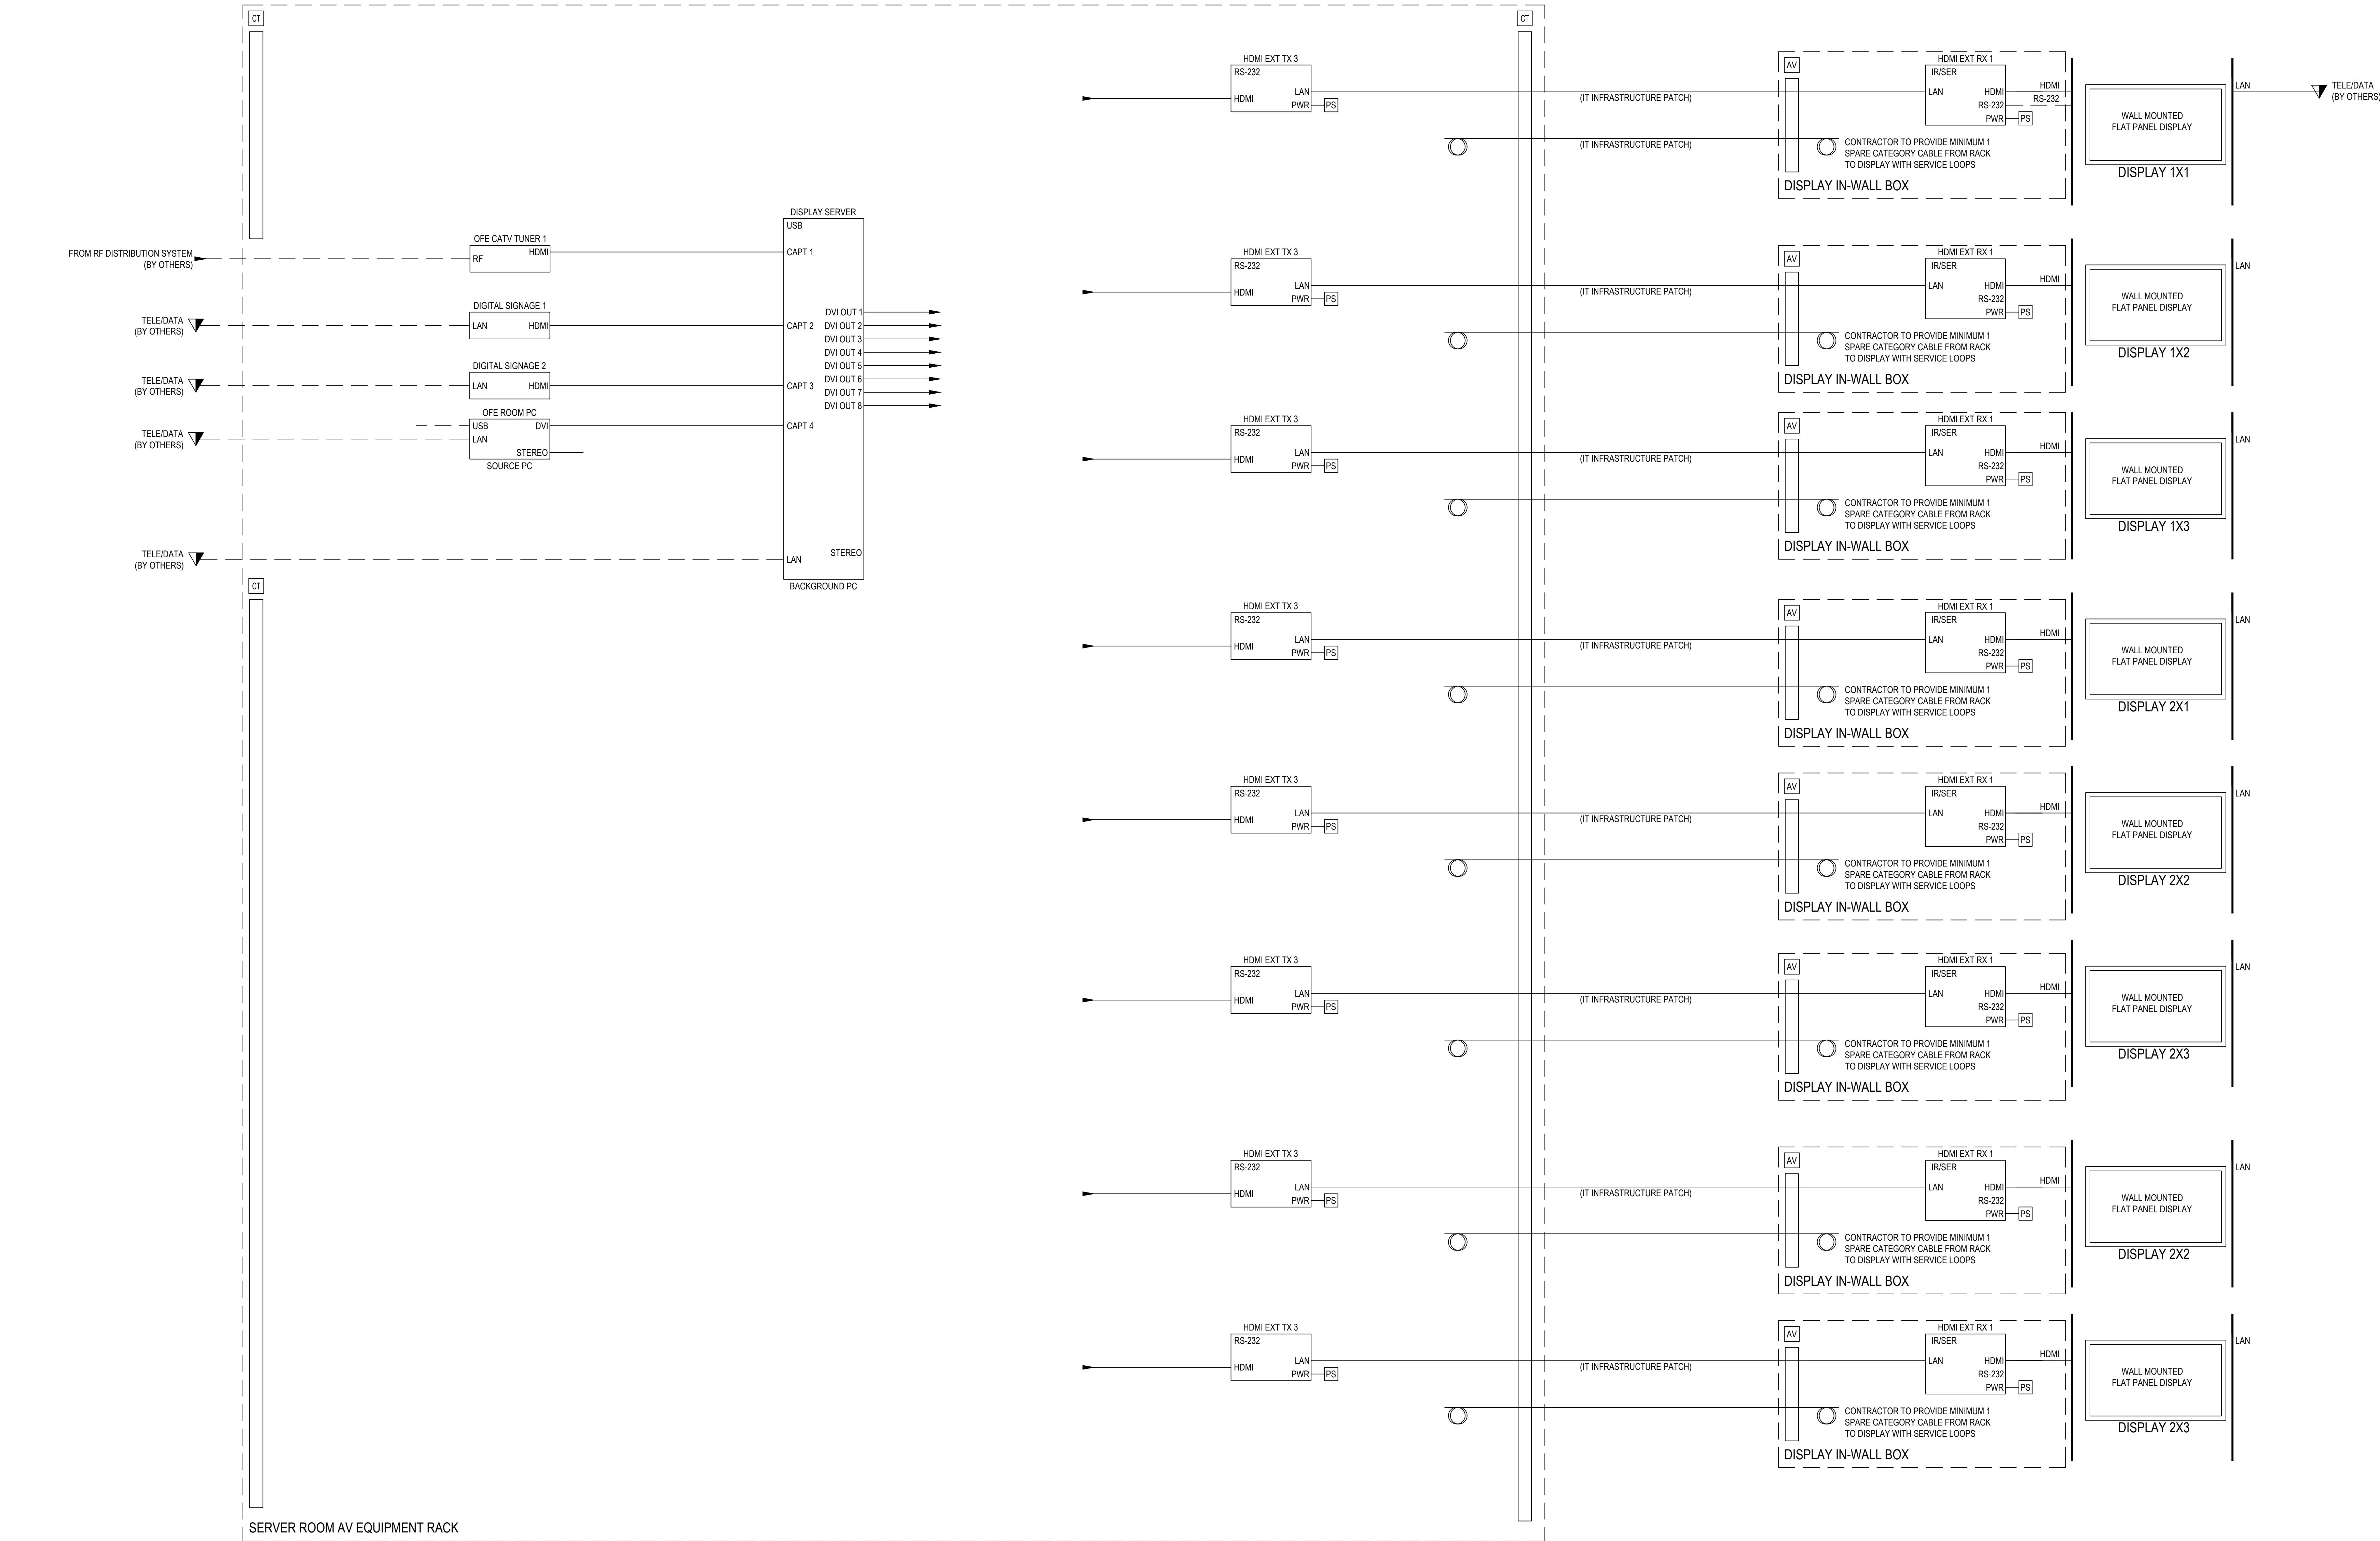

1 LOBBY VIDEO WALL - G01
AUDIOVISUAL SYSTEM FUNCTIONAL BLOCK DIAGRAMS
SCALE: NO SCALE

Project Title

NYU Langone Medical Center Science Building

435 East 30th Street, FDR Drive, New York, NY 10016

Owner
NYULMC Real Estate Development
339 East 28th Street
New York, NY, 10018
USA
212.263.2450 tel


Architect
ENNEAD ARCHITECTS, LLP
320 West 13th Street
New York, NY 10014-1278
212.807.7171 tel 212.807.5917 fax
www.ennead.com

Structural Engineer
Severud Associates
469 Seventh Avenue, Suite 900
New York, NY, 10018
212.986.3700 tel
212.687.6467 fax

MEP Engineer
Jaros Baum & Bolles
80 Pine Street
New York, NY, 10005
212.530.9300 tel
212.289.5894 fax

Laboratory Consultant
Jacobs Consultancy
303 South Broadway, Suite G20
Tarrytown, NY, 10591
914.333.1110 tel
914.333.1109 fax

Civil Engineer
Langan
21 Penn Plaza
360 West 31st Street, 8th Floor
New York, NY 10001-2727
212.479.5400 tel
212.479.5444 fax

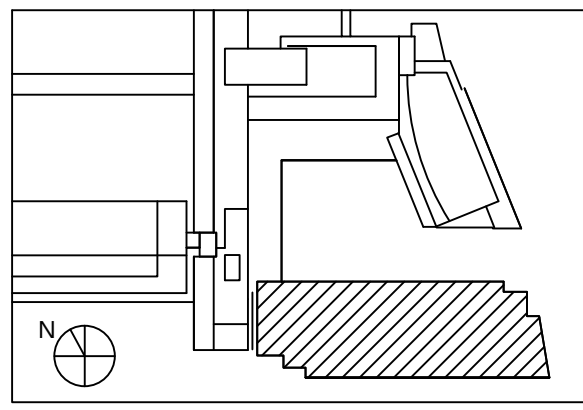

Seal

Key Plan

No.

Issue Name

Date

No.

Issue Name

Date

Sheet Title

AUDIOVISUAL SYSTEM DIAGAGRM

Date

10/25/16

Scale

NONE

Project Number

1101


Sheet No.

TA-813.00



2023.03.13 10:29:29 PM C:\Users\mshah\Documents\10_A_Video\Sheet\CONF-HATCHBOX_Japan11.dwg

Copyright © 2011 ENNEAD ARCHITECTS, LLP

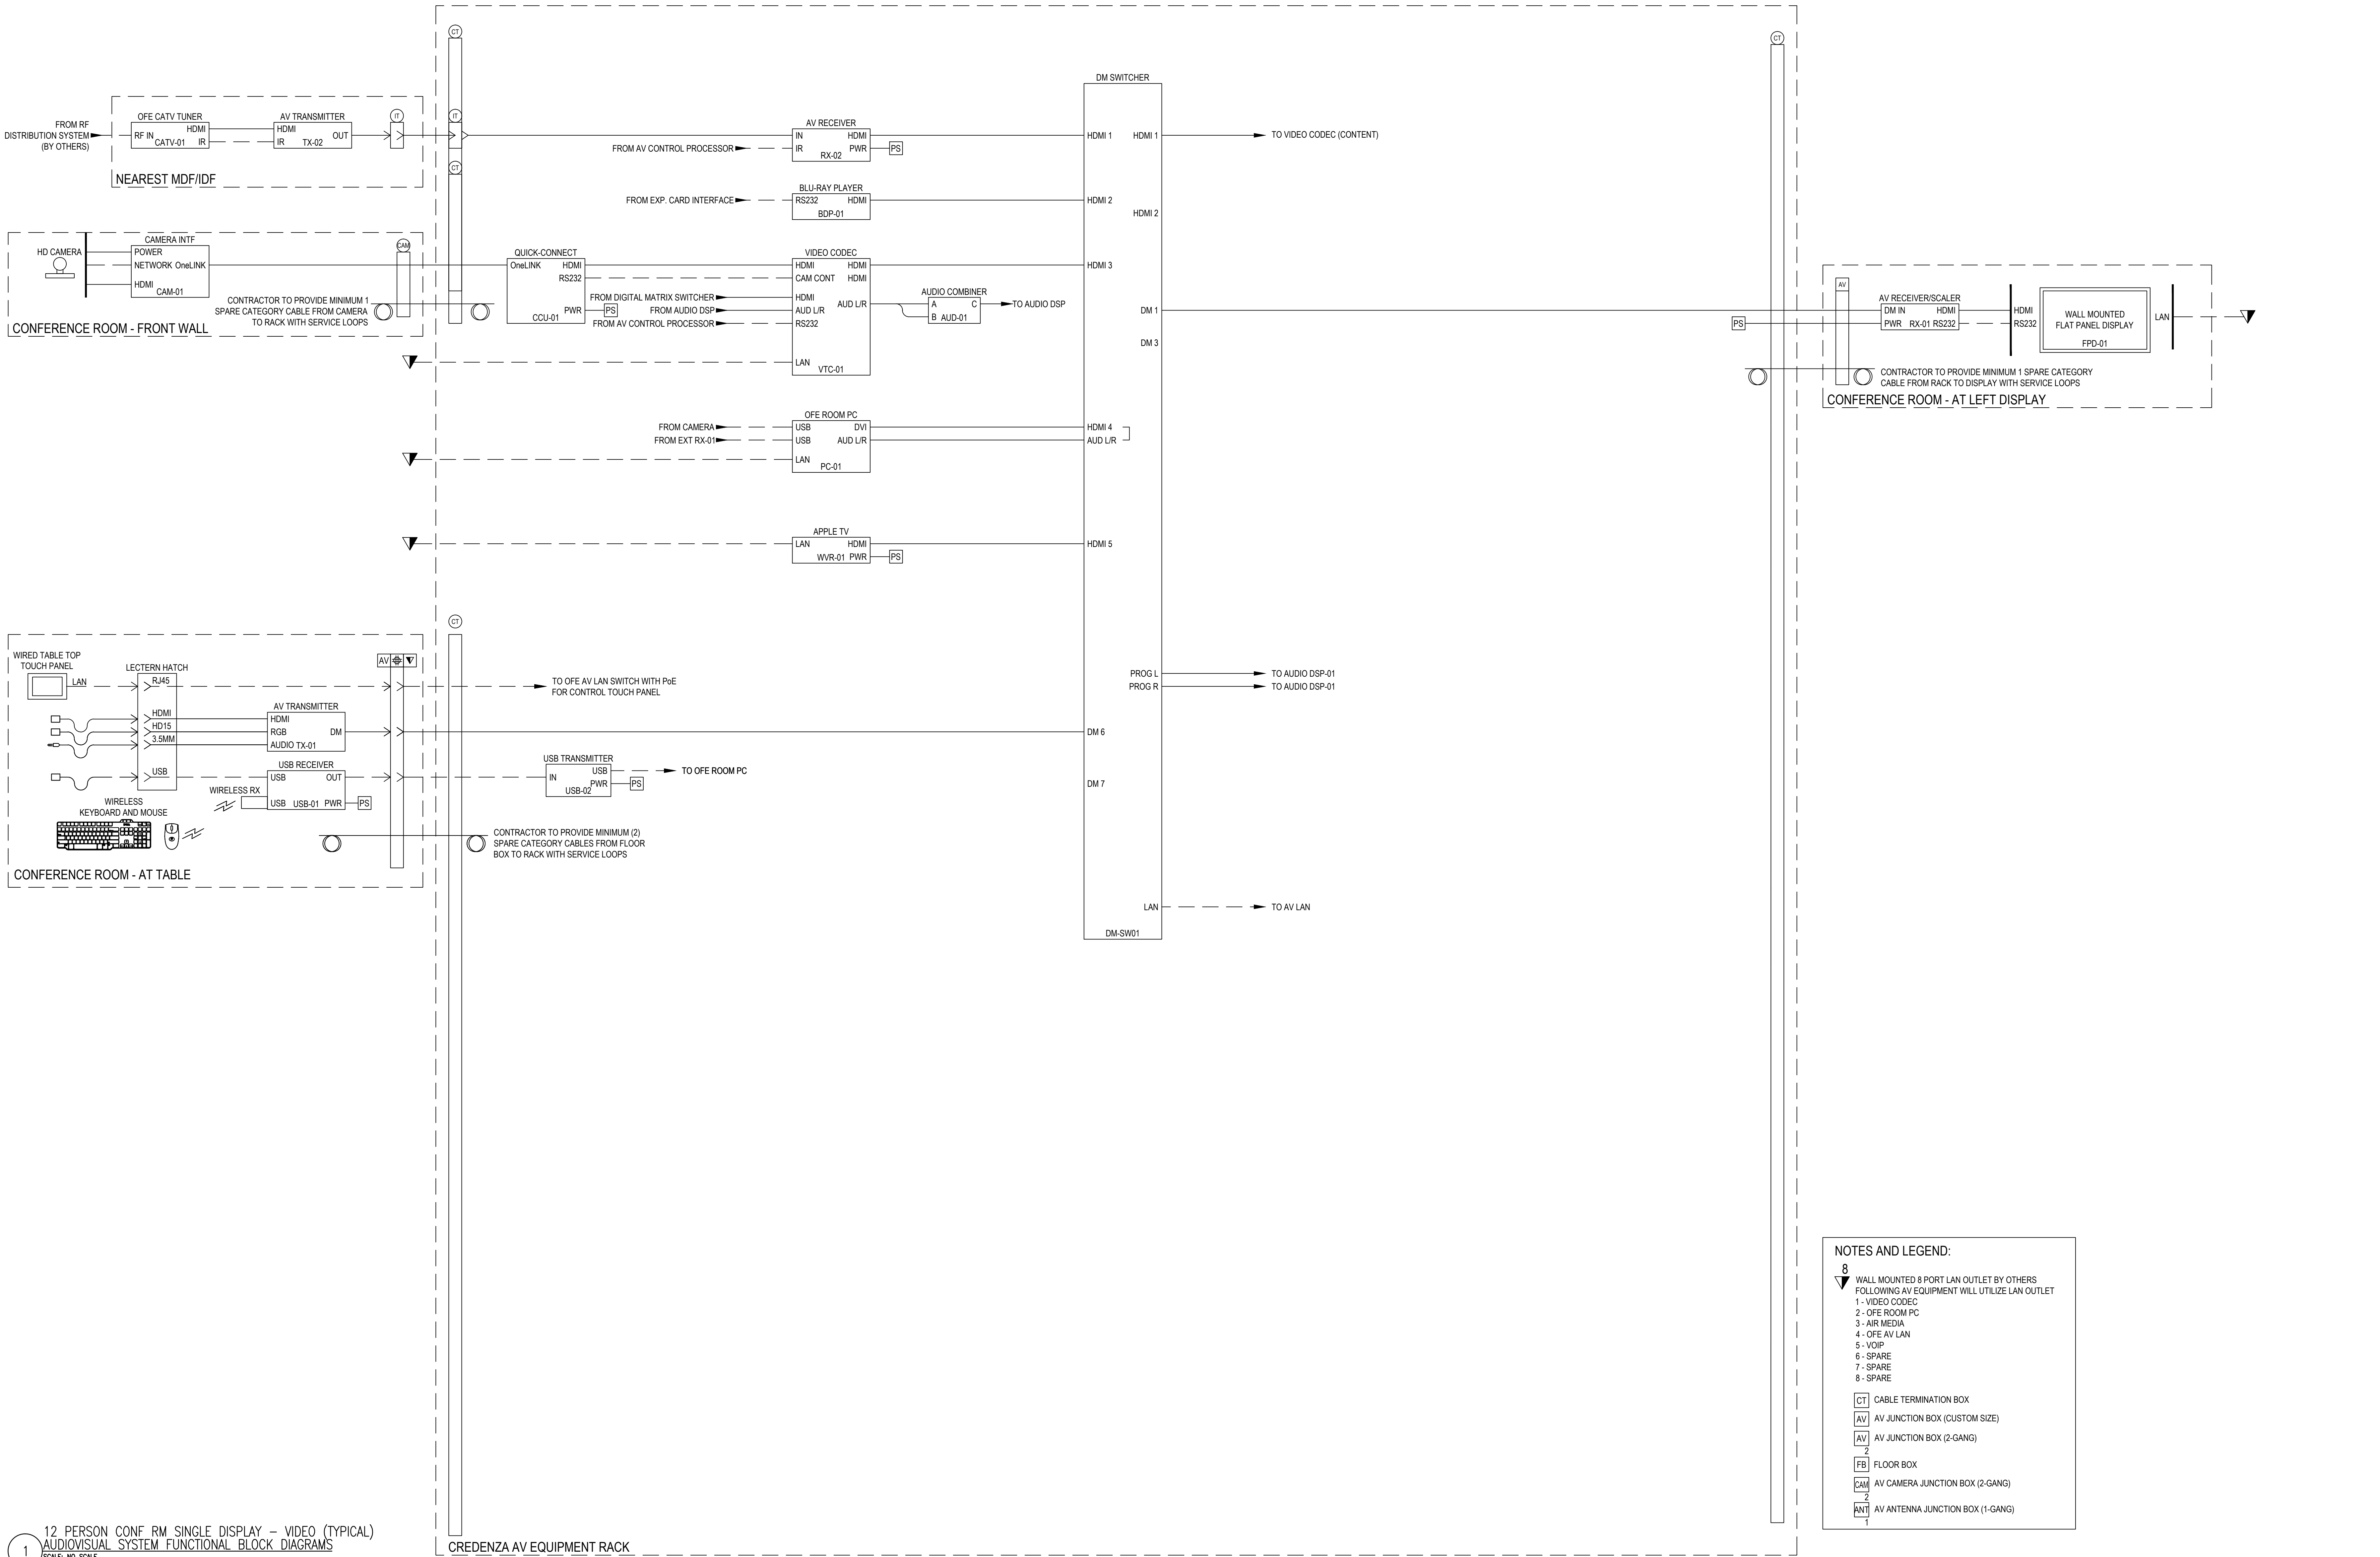

12 PERSON CONF RM SINGLE DISPLAY - VIDEO (TYPICAL)
AUDIOVISUAL SYSTEM FUNCTIONAL BLOCK DIAGRAMS
SCALE: NO SCALE

NOTES AND LEGEND:

8

▼

WALL MOUNTED 8 PORT LAN OUTLET BY OTHERS
FOLLOWING AV EQUIPMENT WILL UTILIZE LAN OUTLET
1 - VIDEO CODEC
2 - OFE ROOM PC
3 - AIR MEDIA
4 - OFE AV LAN
5 - VOIP
6 - SPARE
7 - SPARE
8 - SPARE

CT

CABLE TERMINATION BOX

AV

AV JUNCTION BOX (CUSTOM SIZE)

AV

AV JUNCTION BOX (2-GANG)

2

FLOOR BOX


CAM

AV CAMERA JUNCTION BOX (2-GANG)

2

ANT

AV ANTENNA JUNCTION BOX (1-GANG)

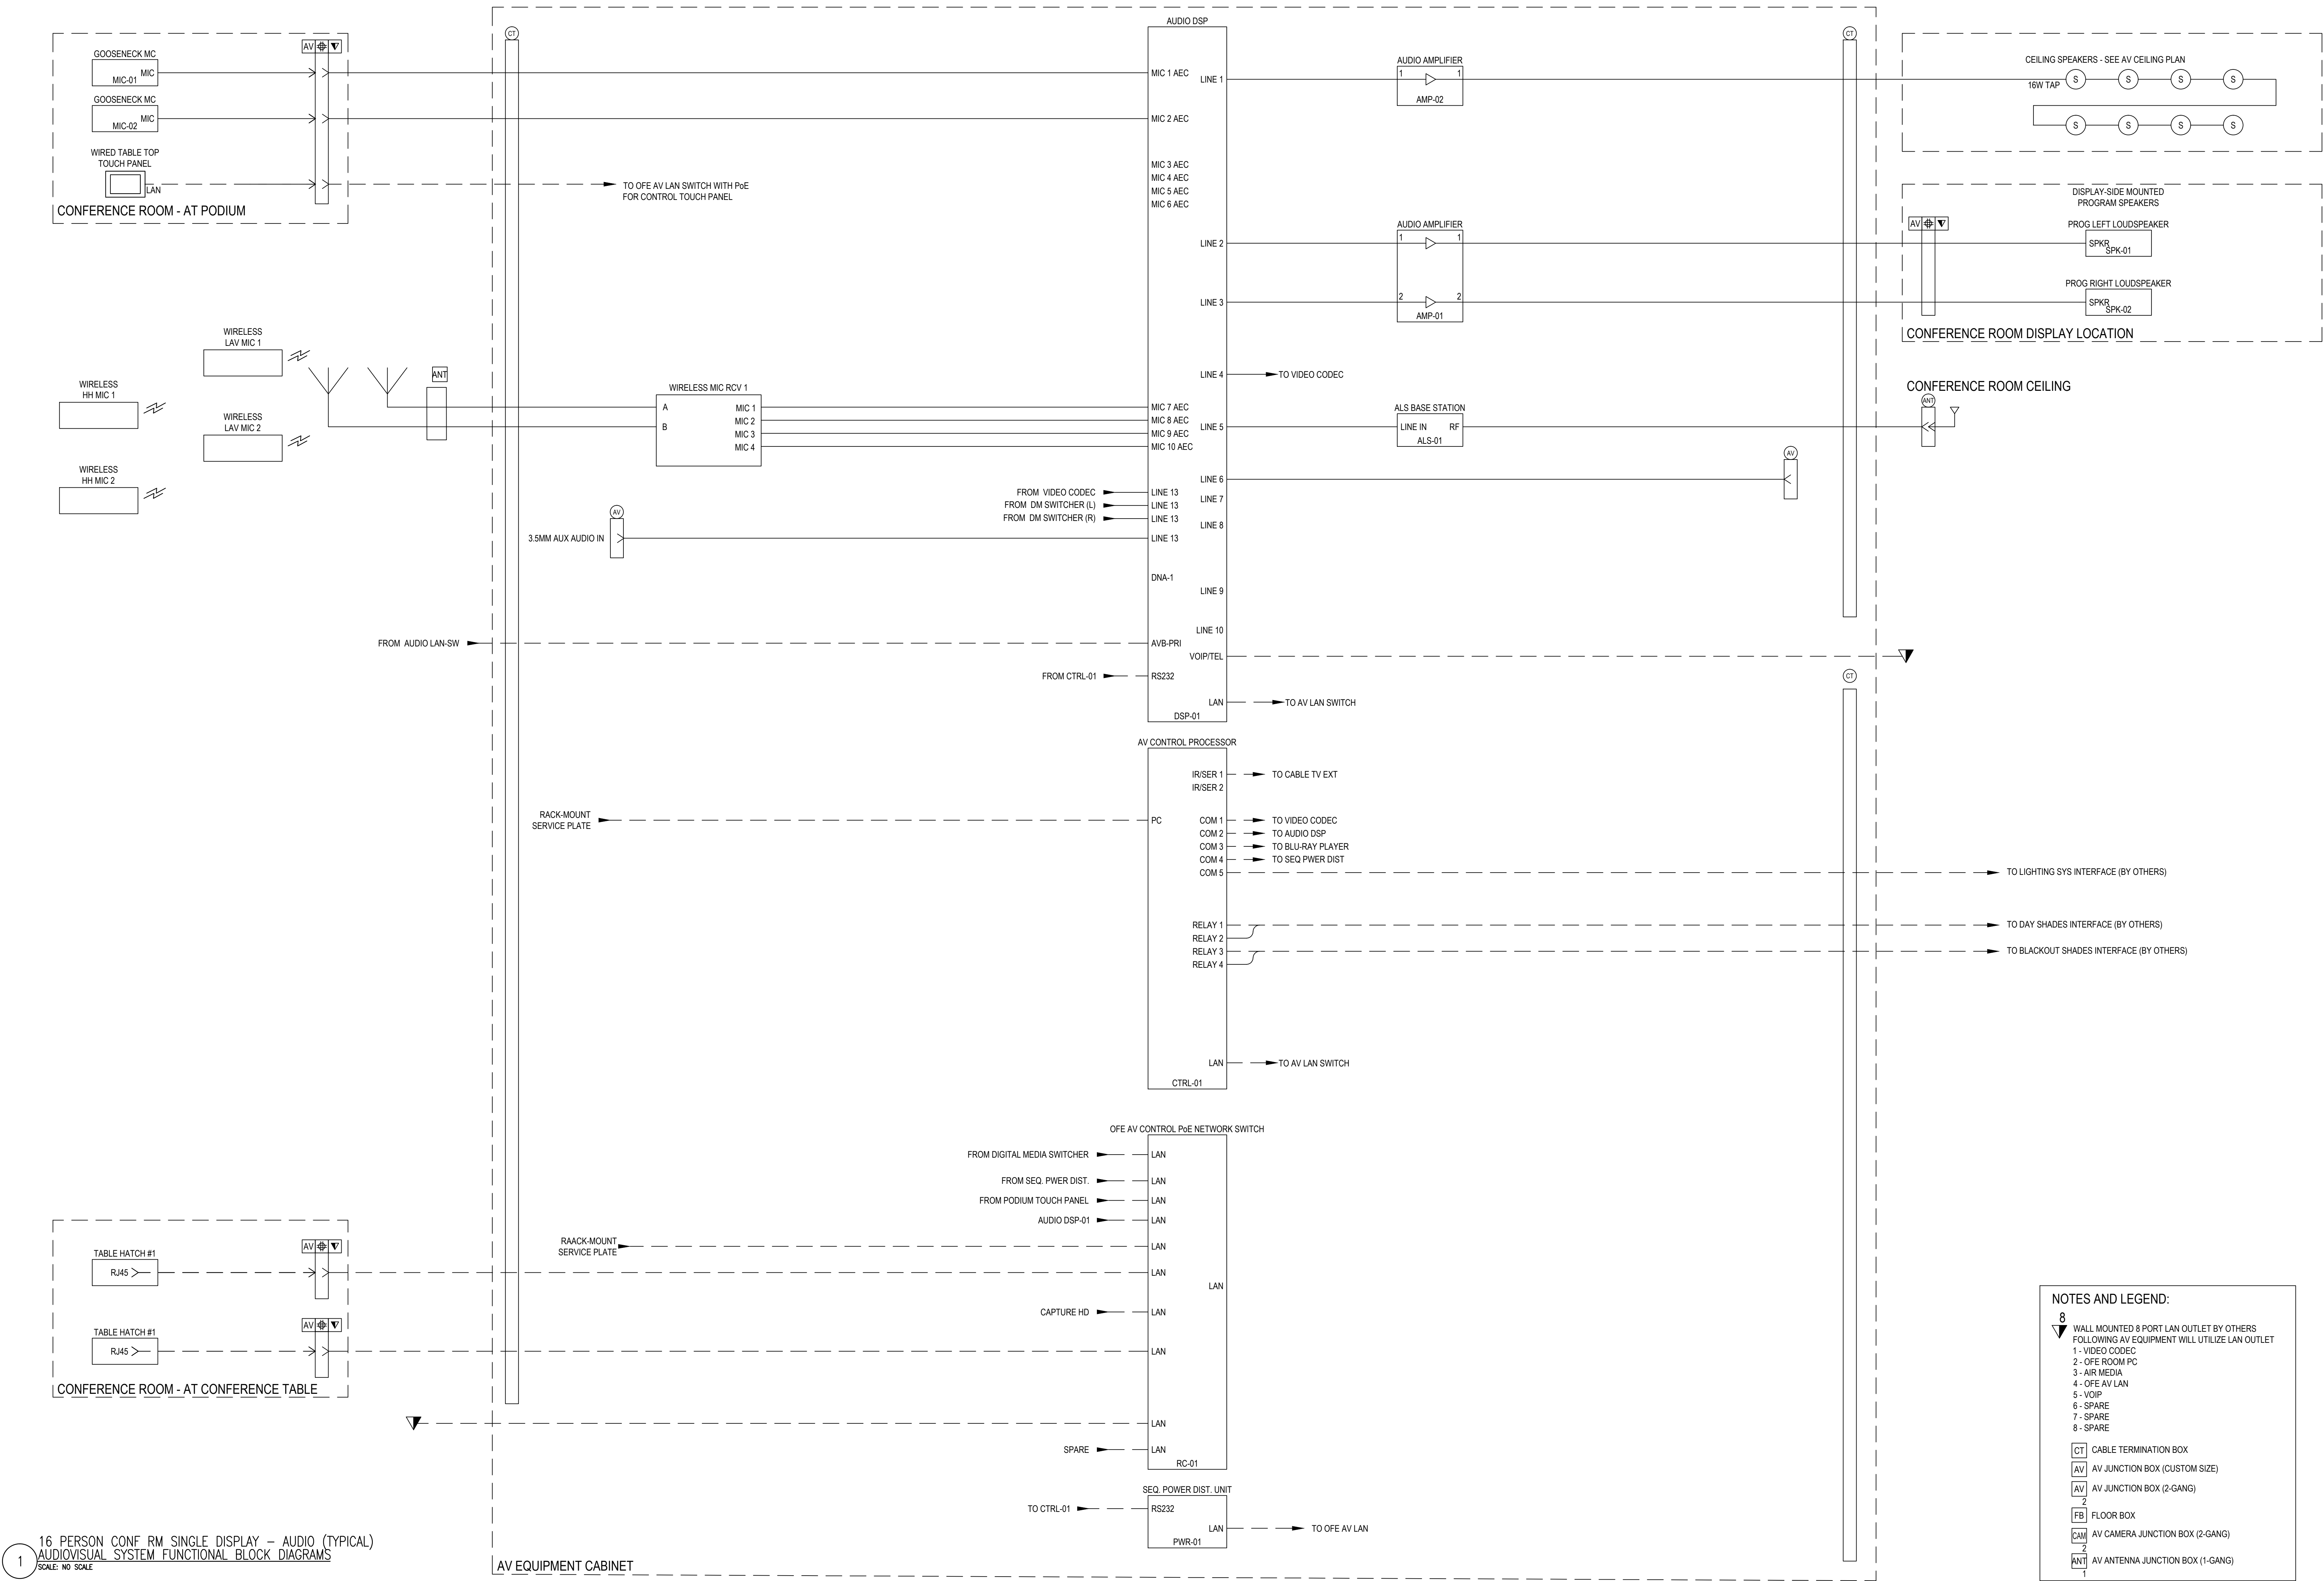

- NOTES AND LEGEND:
- 8
▼ WALL MOUNTED 8 PORT LAN OUTLET BY OTHERS
FOLLOWING AV EQUIPMENT WILL UTILIZE LAN OUTLET
1 - VIDEO CODEC
2 - OPE ROOM PC
3 - AIR MEDIA
4 - OPE AV LAN
5 - VOIP
6 - SPARE
7 - SPARE
8 - SPARE
- CT CABLE TERMINATION BOX
AV AV JUNCTION BOX (CUSTOM SIZE)
AV AV JUNCTION BOX (2-GANG)
2
FB FLOOR BOX
CAM AV CAMERA JUNCTION BOX (2-GANG)
2
ANT AV ANTENNA JUNCTION BOX (1-GANG)
1

Project Title
NYU Langone Medical Center Science Building

435 East 30th Street, FDR Drive, New York, NY 10016

Owner
NYULMC Real Estate Development
339 East 28th Street
New York, NY, 10018
USA
212.263.2450 tel


Architect
ENNEAD ARCHITECTS, LLP
320 West 13th Street
New York, NY, 10014-1278
212.807.7171 tel 212.807.5917 fax
www.ennead.com

Structural Engineer
Severud Associates
469 Seventh Avenue, Suite 900
New York, NY, 10018
212.986.3700 tel
212.687.6467 fax

MEP Engineer
Jaros Baum & Bolles
80 Pine Street
New York, NY, 10005
212.530.9300 tel
212.289.5894 fax

Laboratory Consultant
Jacobs Consultancy
303 South Broadway, Suite G20
Tarrytown, NY, 10591
914.333.1110 tel
914.333.1109 fax

Civil Engineer
Langan
21 Penn Plaza
360 West 31st Street, 8th Floor
New York, NY 10001-2727
212.479.5400 tel
212.479.5444 fax

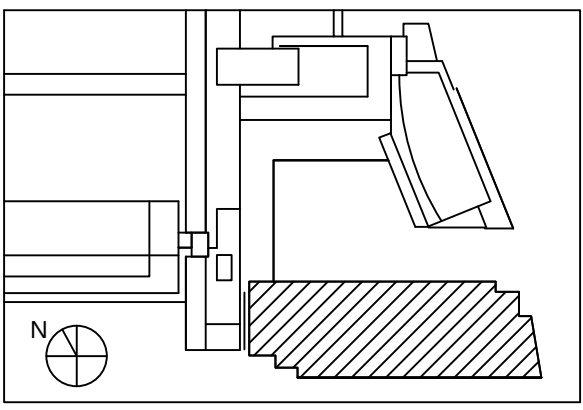

No.	Issue Name	Date	No.	Issue Name	Date


Sheet Title
AUDIOVISUAL SYSTEM DIAGAGRM

Date
10/25/16
Scale
NONE

Project Number
1101

Sheet No.
TA-810.00

2023.03.12 10:23 PM C:\Users\mshah\Documents\10_A_Video\Sheet\CONF-INTERIOR_Audiovis...
Copyright © 2011 ENNEAD ARCHITECTS, LLP

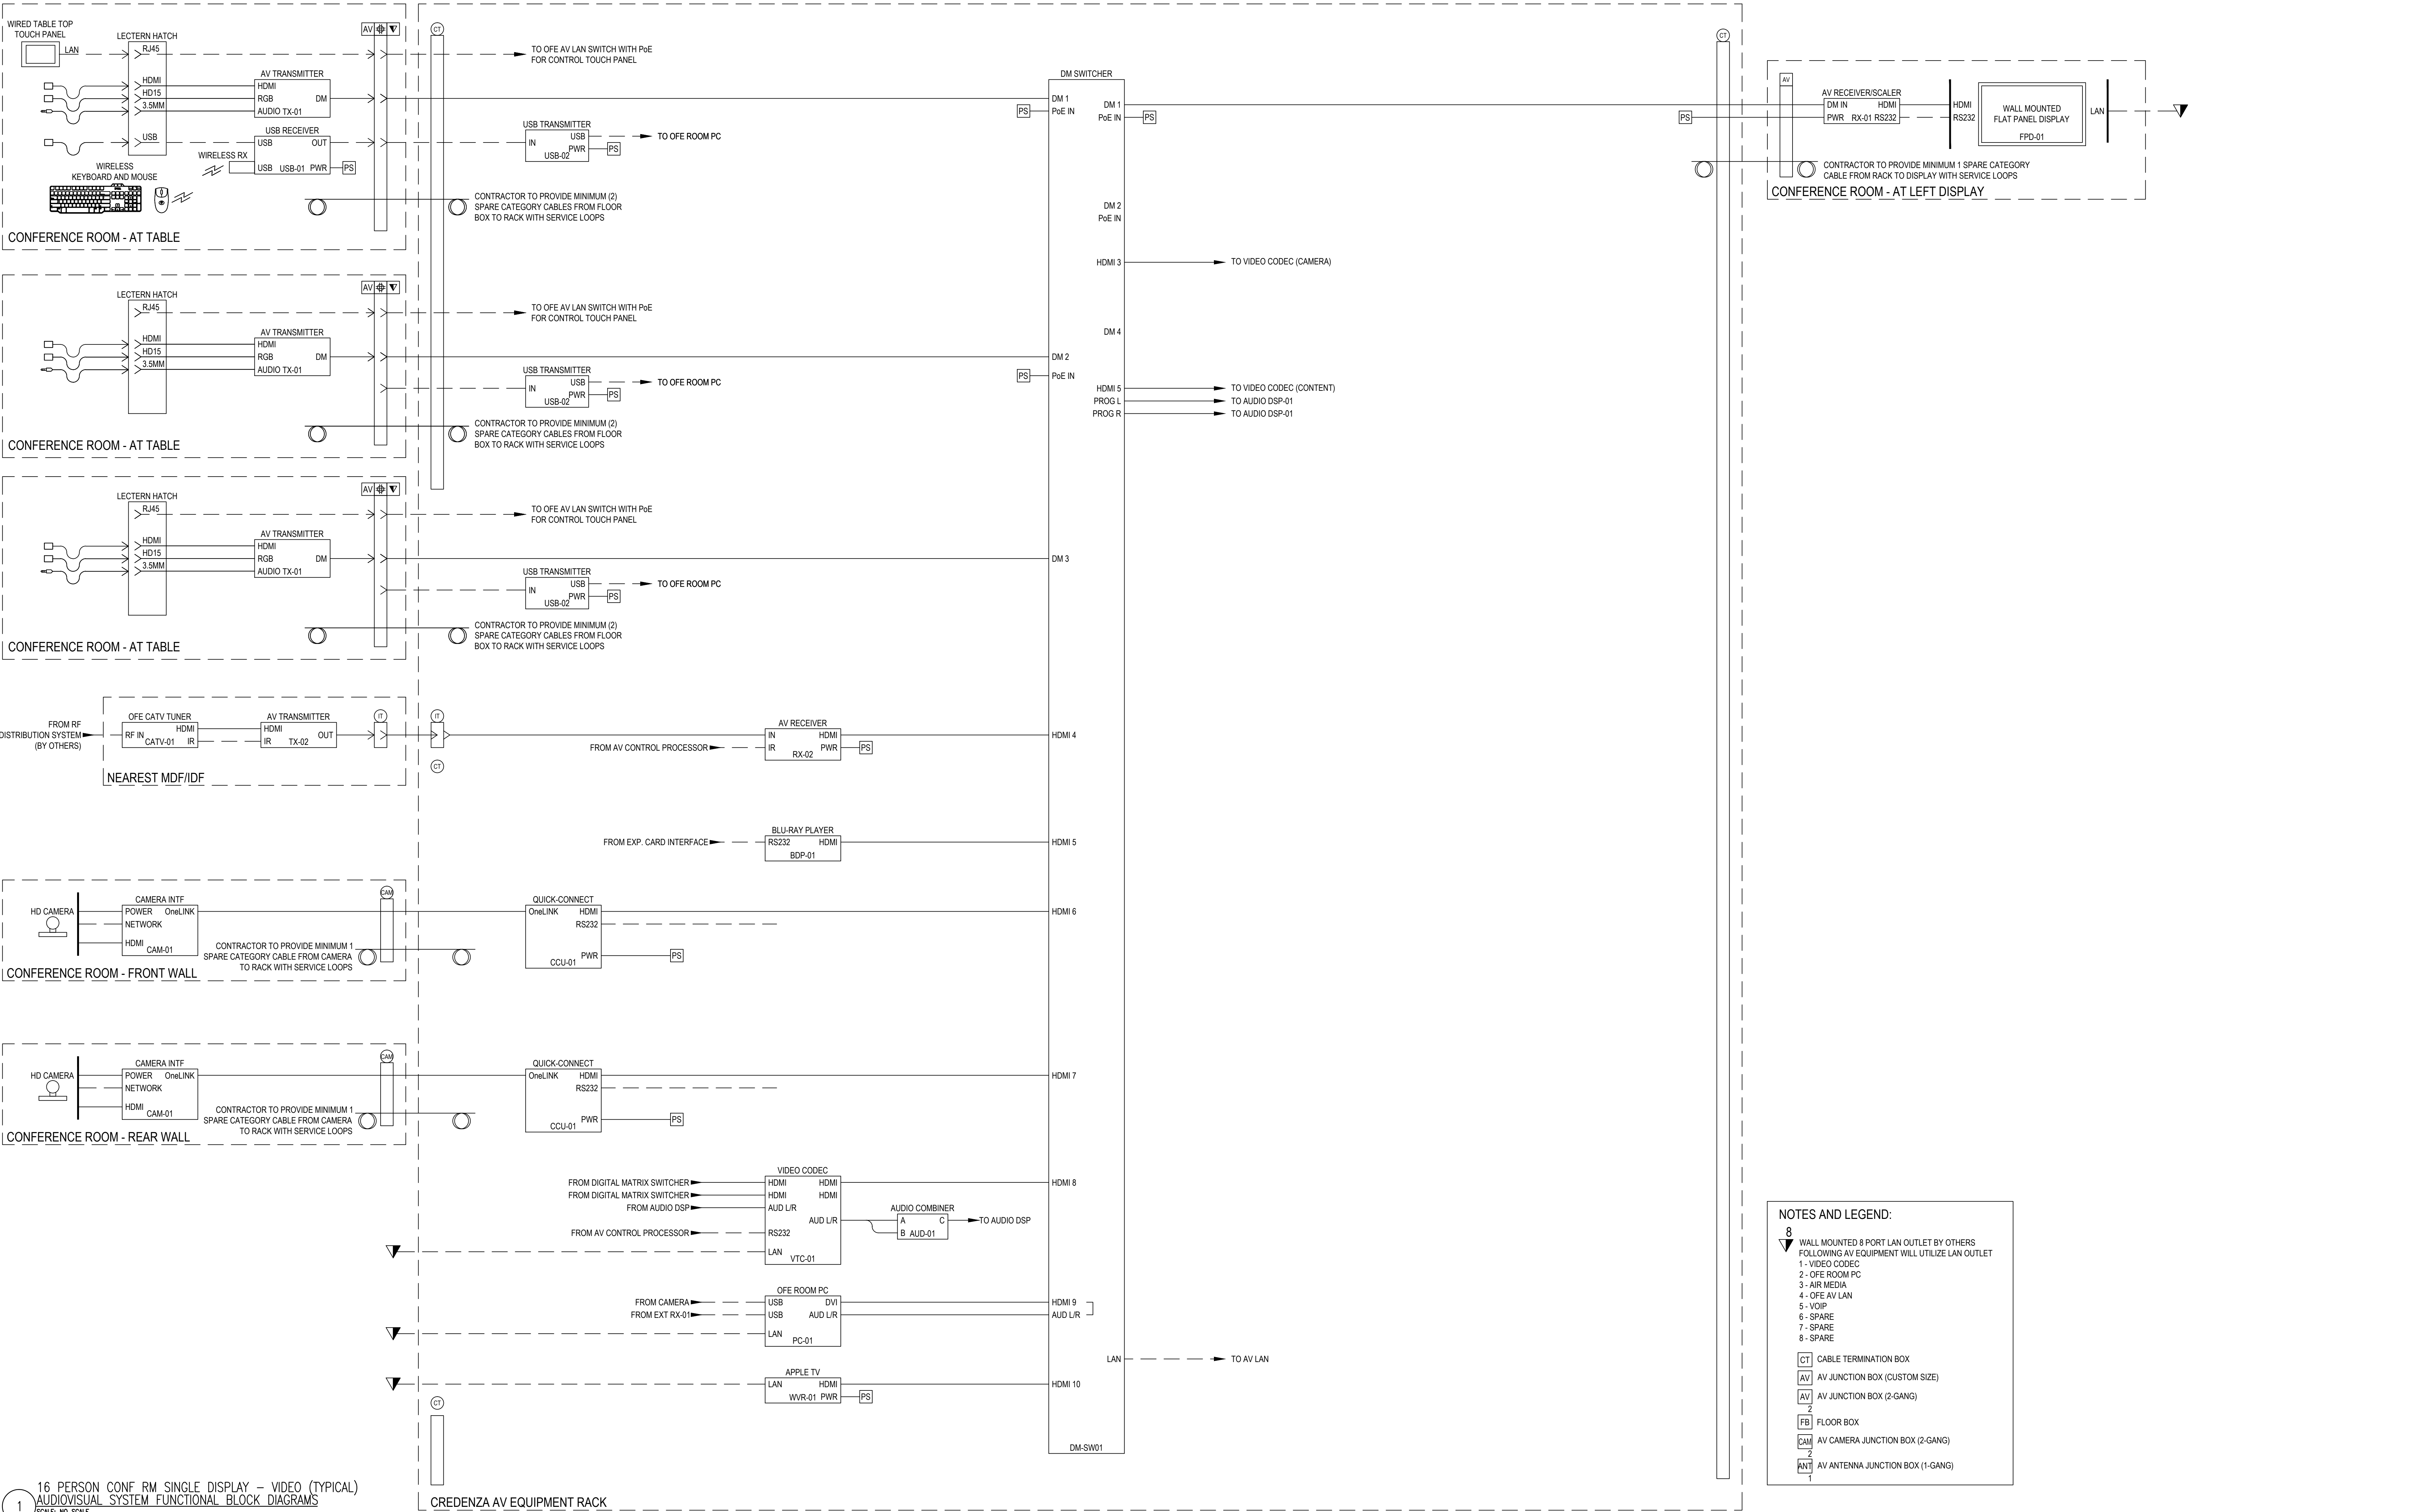

Project Title
NYU Langone Medical Center Science Building

435 East 30th Street, FDR Drive, New York, NY 10016

Owner
NYULMC Real Estate Development
339 East 28th Street
New York, NY, 10018
USA
212.263.2450 tel


Architect
ENNEAD ARCHITECTS, LLP
320 West 13th Street
New York, NY 10014-1278
212.807.7171 tel 212.807.5917 fax
www.ennead.com

Structural Engineer
Severud Associates
469 Seventh Avenue, Suite 900
New York, NY, 10018
212.986.3700 tel
212.687.6467 fax

MEP Engineer
Jaros Baum & Bolles
80 Pine Street
New York, NY, 10005
212.530.9300 tel
212.289.5894 fax

Laboratory Consultant
Jacobs Consultancy
303 South Broadway, Suite G20
Tarrytown, NY, 10591
914.333.1110 tel
914.333.1109 fax

Civil Engineer
Langan
21 Penn Plaza
360 West 31st Street, 8th Floor
New York, NY 10001-2727
212.479.5400 tel
212.479.5444 fax

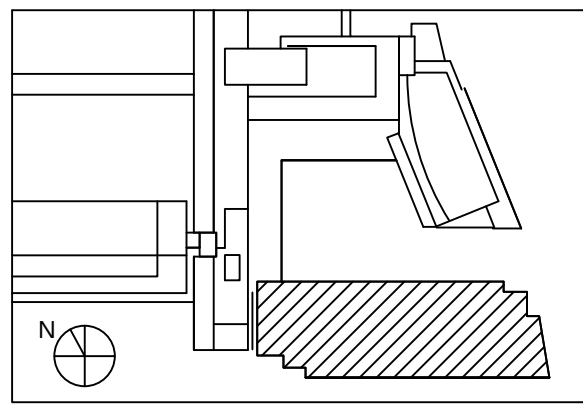

Key Plan

No.	Issue Name	Date	No.	Issue Name	Date


Sheet Title
AUDIOVISUAL SYSTEM DIAGAGRM

Date
10/25/16
Scale
NONE

Project Number
1101


Sheet No.

TA-809.00

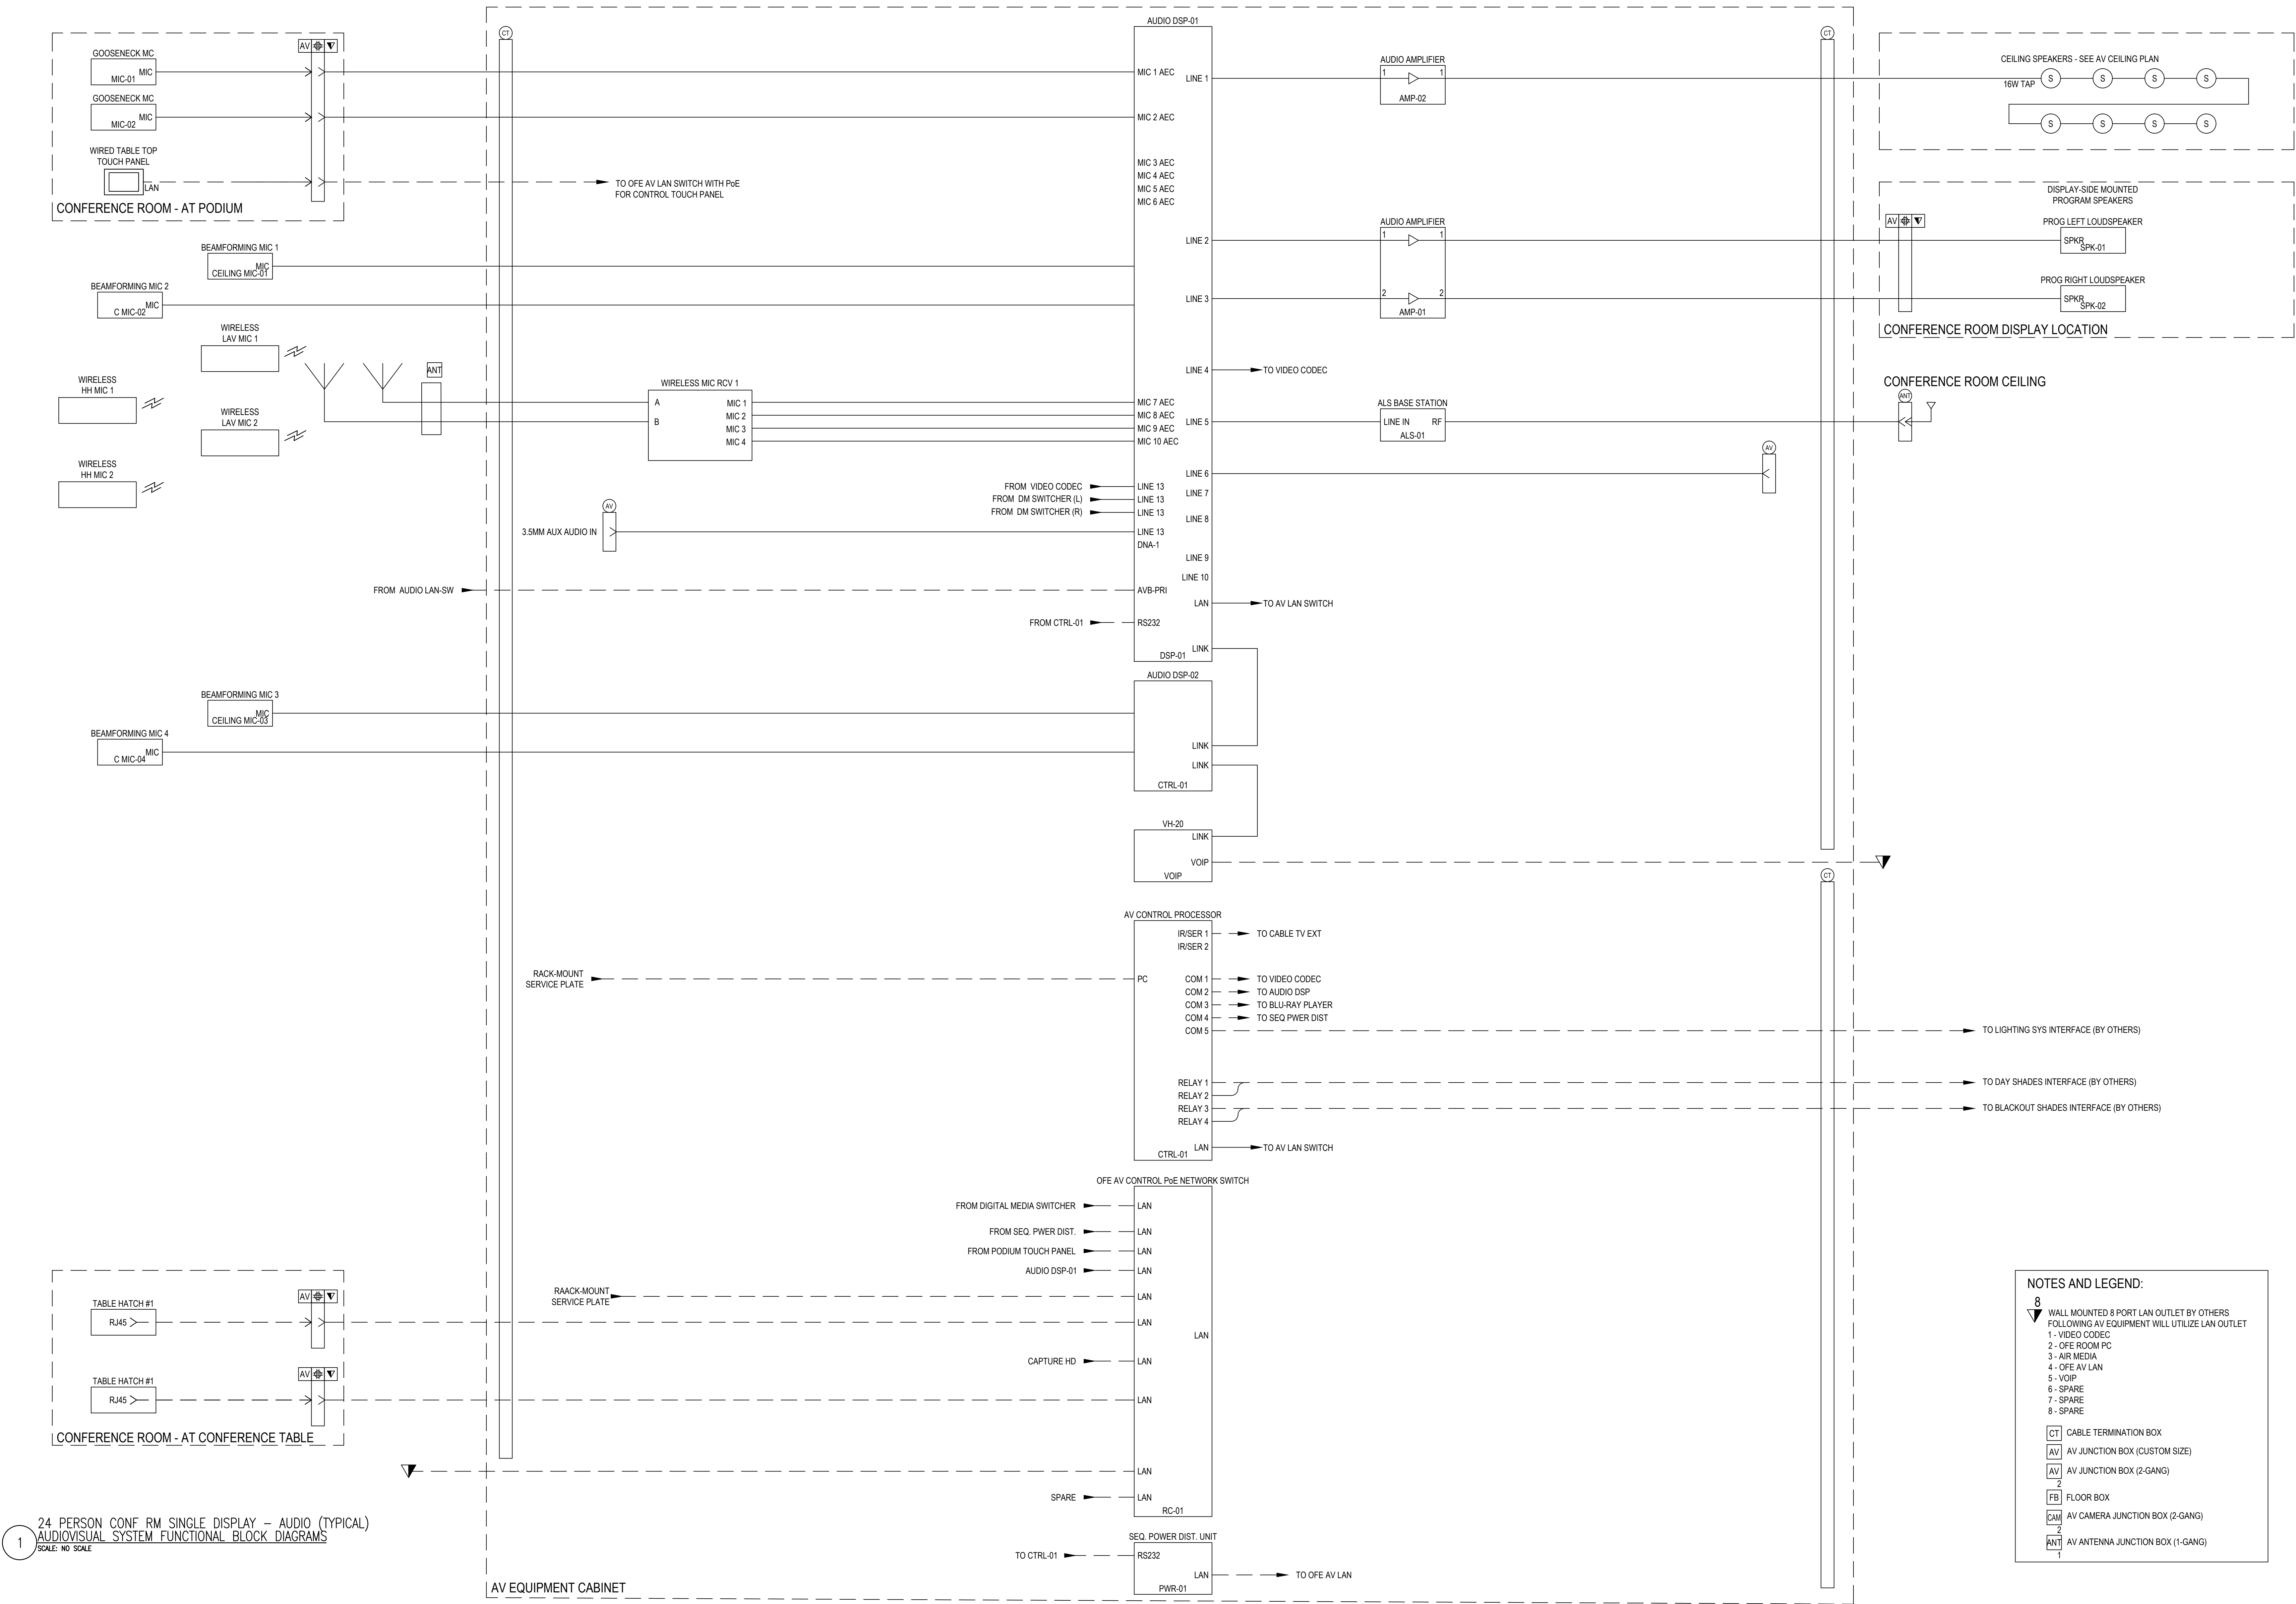


2023.03.15 10:23 PM C:\Users\mshah\Documents\101_A_Video_Science_Conf_Rm_Integc_Japan101

Copyright © 2011 ENNEAD ARCHITECTS, LLP

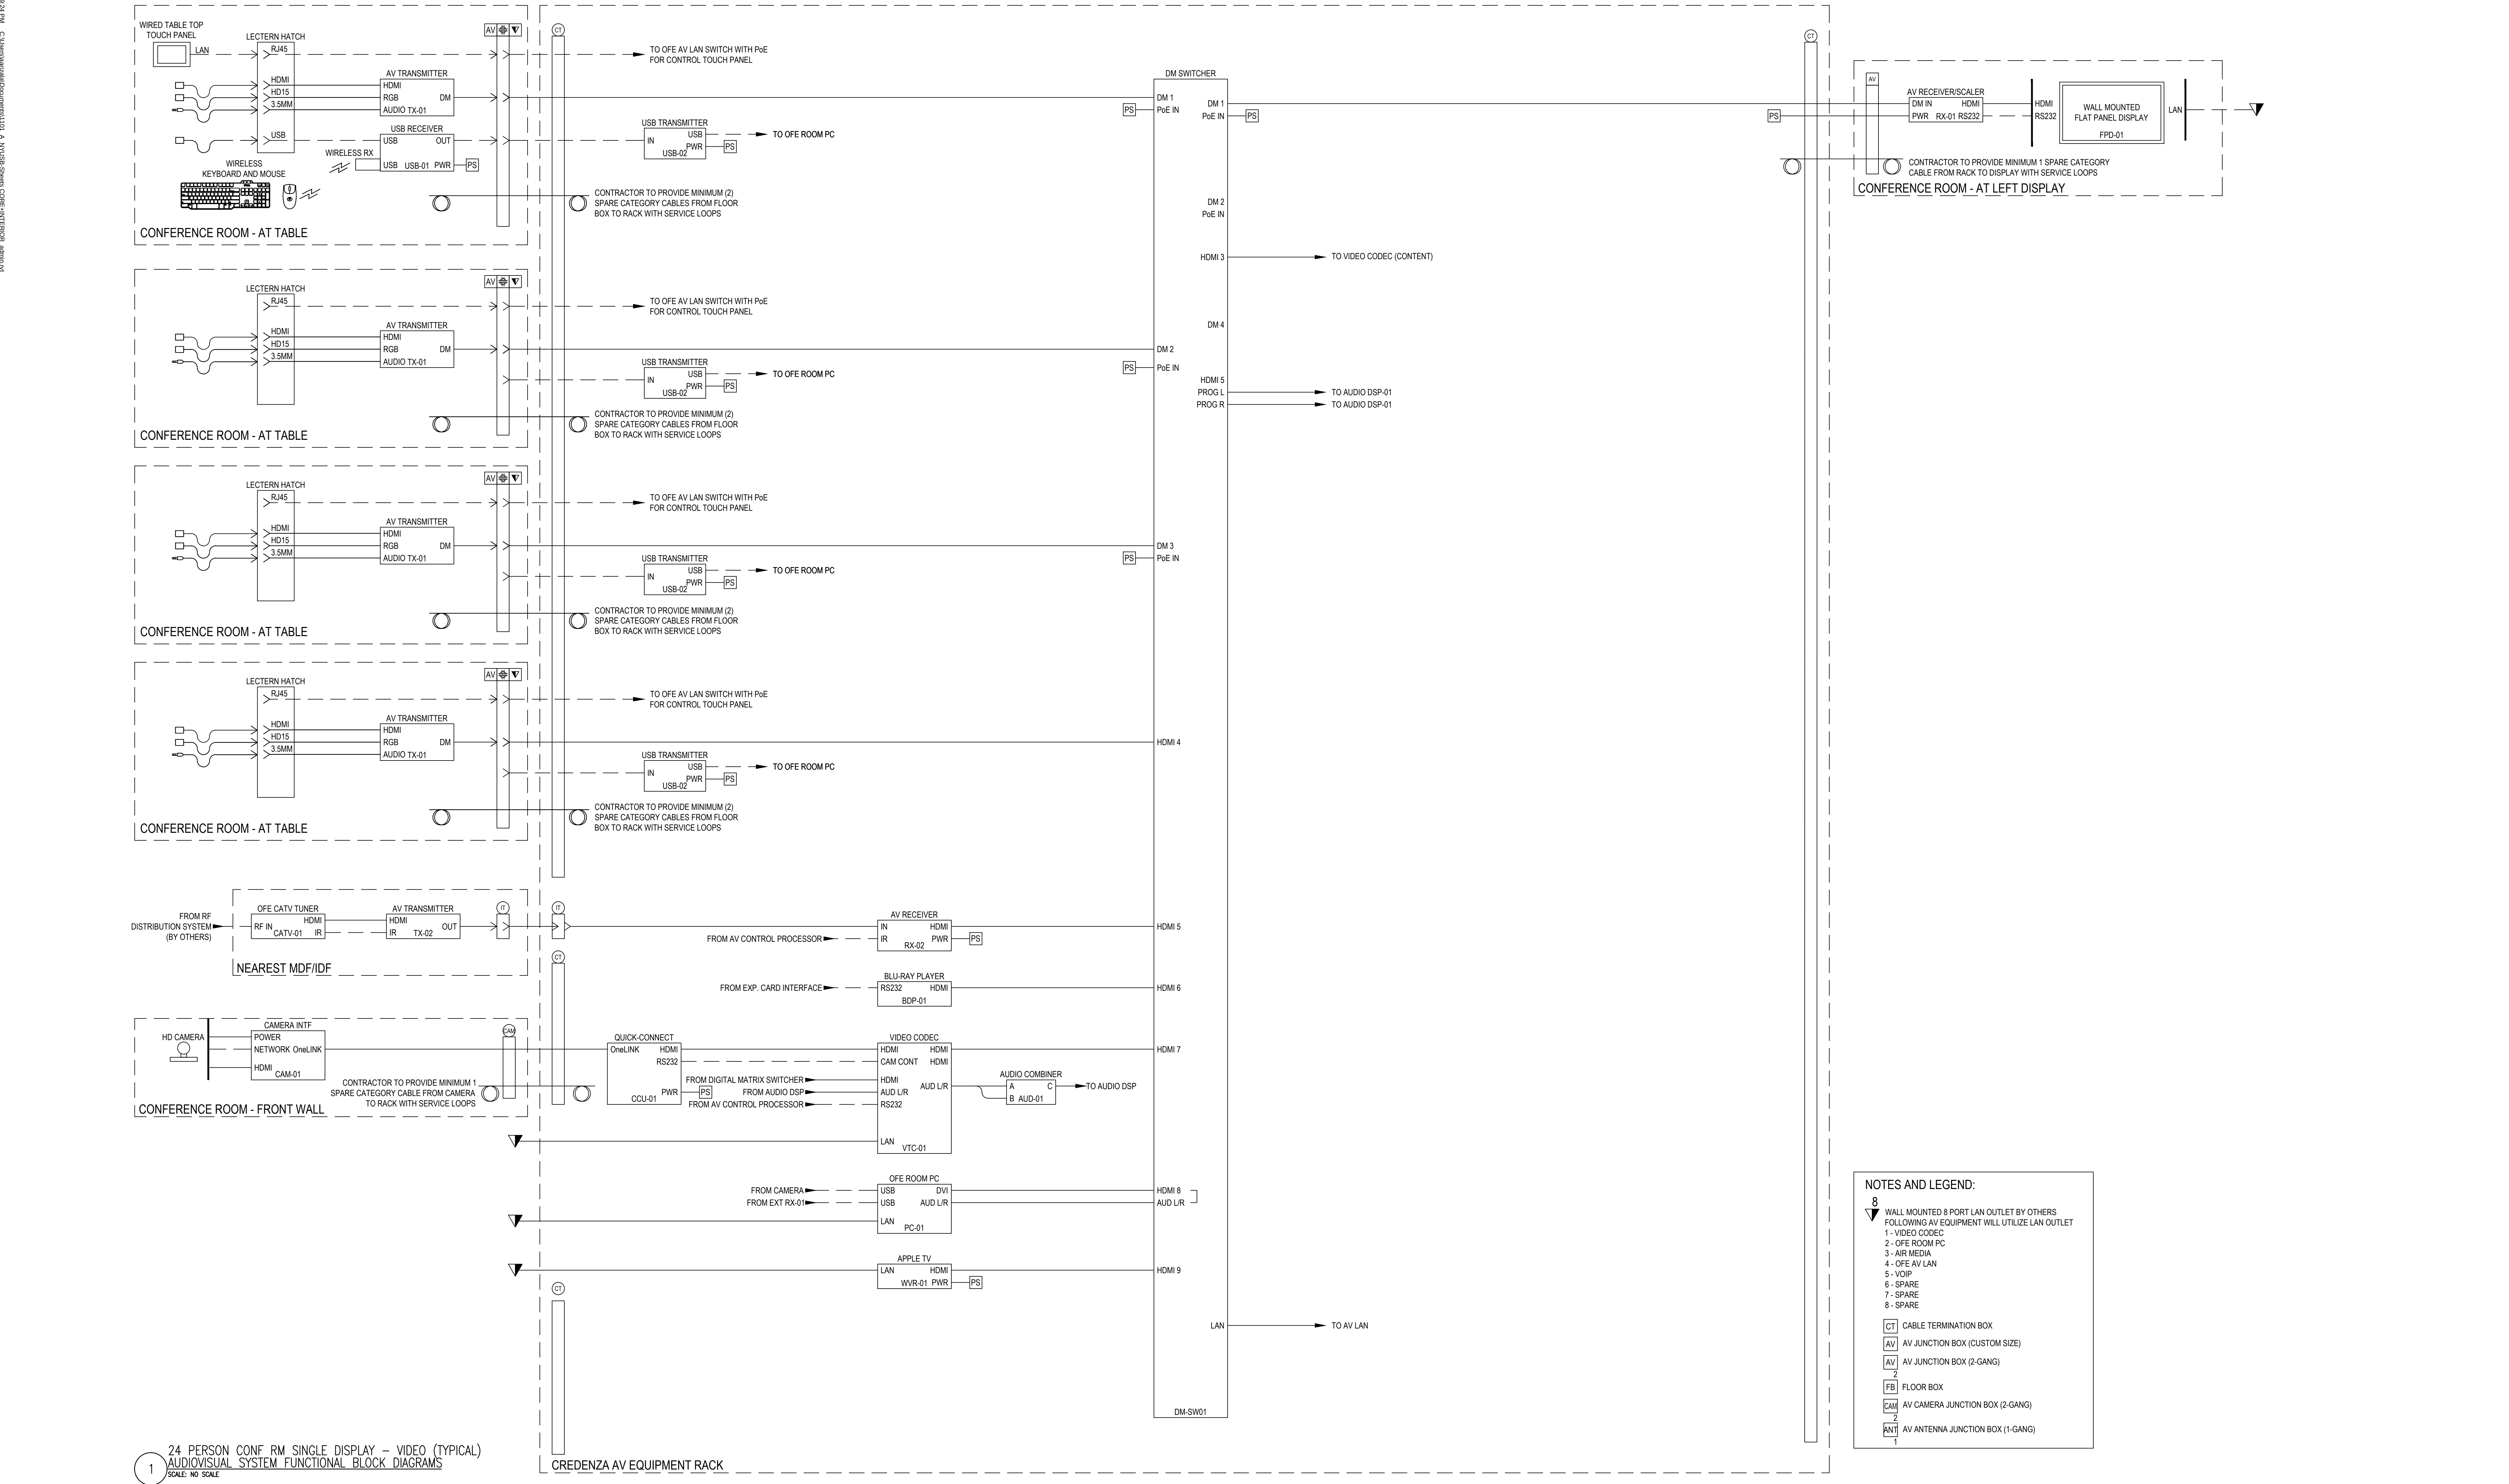

20 PERSON CONF RM SINGLE DISPLAY - AUDIO (TYPICAL)
AUDIOVISUAL SYSTEM FUNCTIONAL BLOCK DIAGRAMS
SCALE: NO SCALE

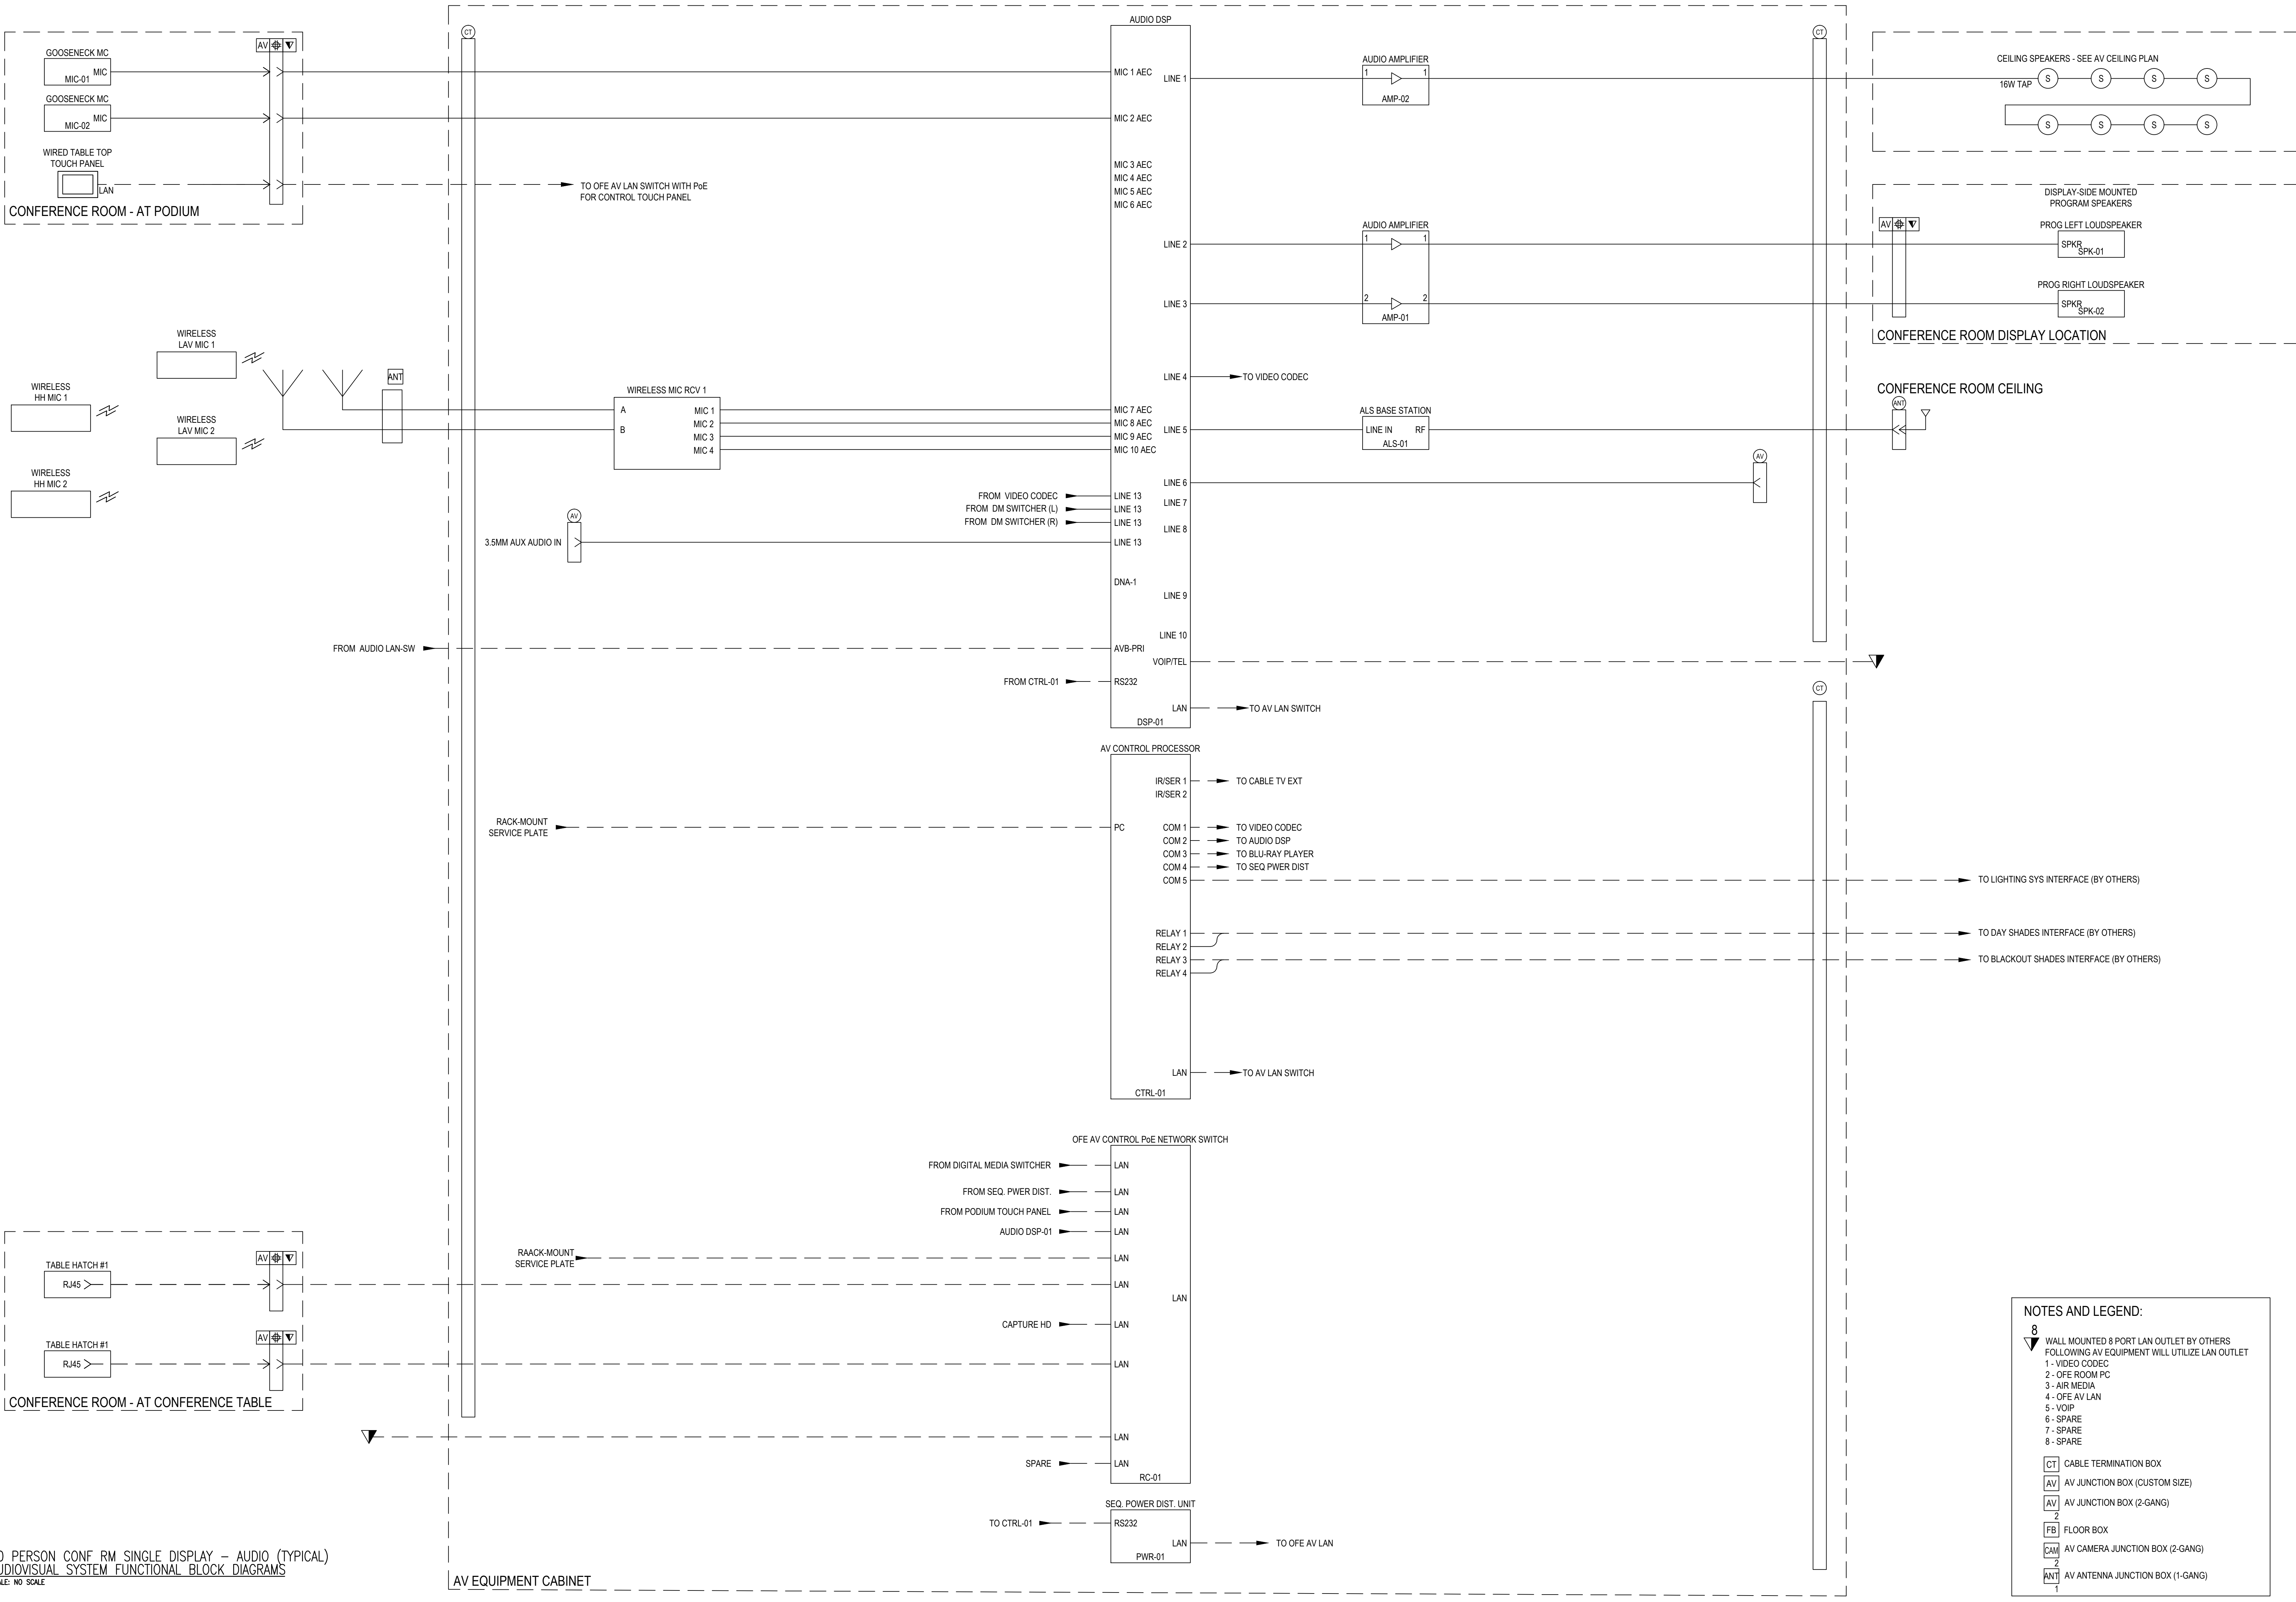

NOTES AND LEGEND:

8

WALL MOUNTED 8 PORT LAN OUTLET BY OTHERS
FOLLOWING AV EQUIPMENT WILL UTILIZE LAN OUTLET

1 - VIDEO CODEC

2 - OPE ROOM PC

3 - AIR MEDIA

4 - OPE AV LAN

5 - VOIP

6 - SPARE

7 - SPARE

8 - SPARE

CT

CABLE TERMINATION BOX

AV

AV JUNCTION BOX (CUSTOM SIZE)

AV

AV JUNCTION BOX (2-GANG)

2

FLOOR BOX

CAM

AV CAMERA JUNCTION BOX (2-GANG)

2

AV ANTENNA JUNCTION BOX (1-GANG)

1



NOTES AND LEGEND:

8 WALL MOUNTED 8 PORT LAN OUTLET BY OTHERS
 FOLLOWING AV EQUIPMENT WILL UTILIZE LAN OUTLET


- 1- VIDEO CODEC
- 2- OFE ROOM PC
- 3- AIR MEDIA
- 4- OFE AV LAN
- 5- VOIP
- 6- SPARE
- 7- SPARE
- 8- SPARE

CT	CABLE TERMINATION BOX
AV	AV JUNCTION BOX (CUSTOM SIZE)
AV 2	AV JUNCTION BOX (2-GANG)
FB	FLOOR BOX
CAM 2	AV CAMERA JUNCTION BOX (2-GANG)
ANT	AV ANTENNA JUNCTION BOX (1-GANG)

2023.03.12 10:29:29 PM C:\Users\matt\Documents\103_A_V\103-AV-Scheme-CONF-INTERLOC-01.dwg

Copyright © 2011 ENNEAD ARCHITECTS, LLP

1 SEMINAR ROOM 103 – AUDIO
AUDIOVISUAL SYSTEM FUNCTIONAL BLOCK DIAGRAMS
SCALE: NO SCALE

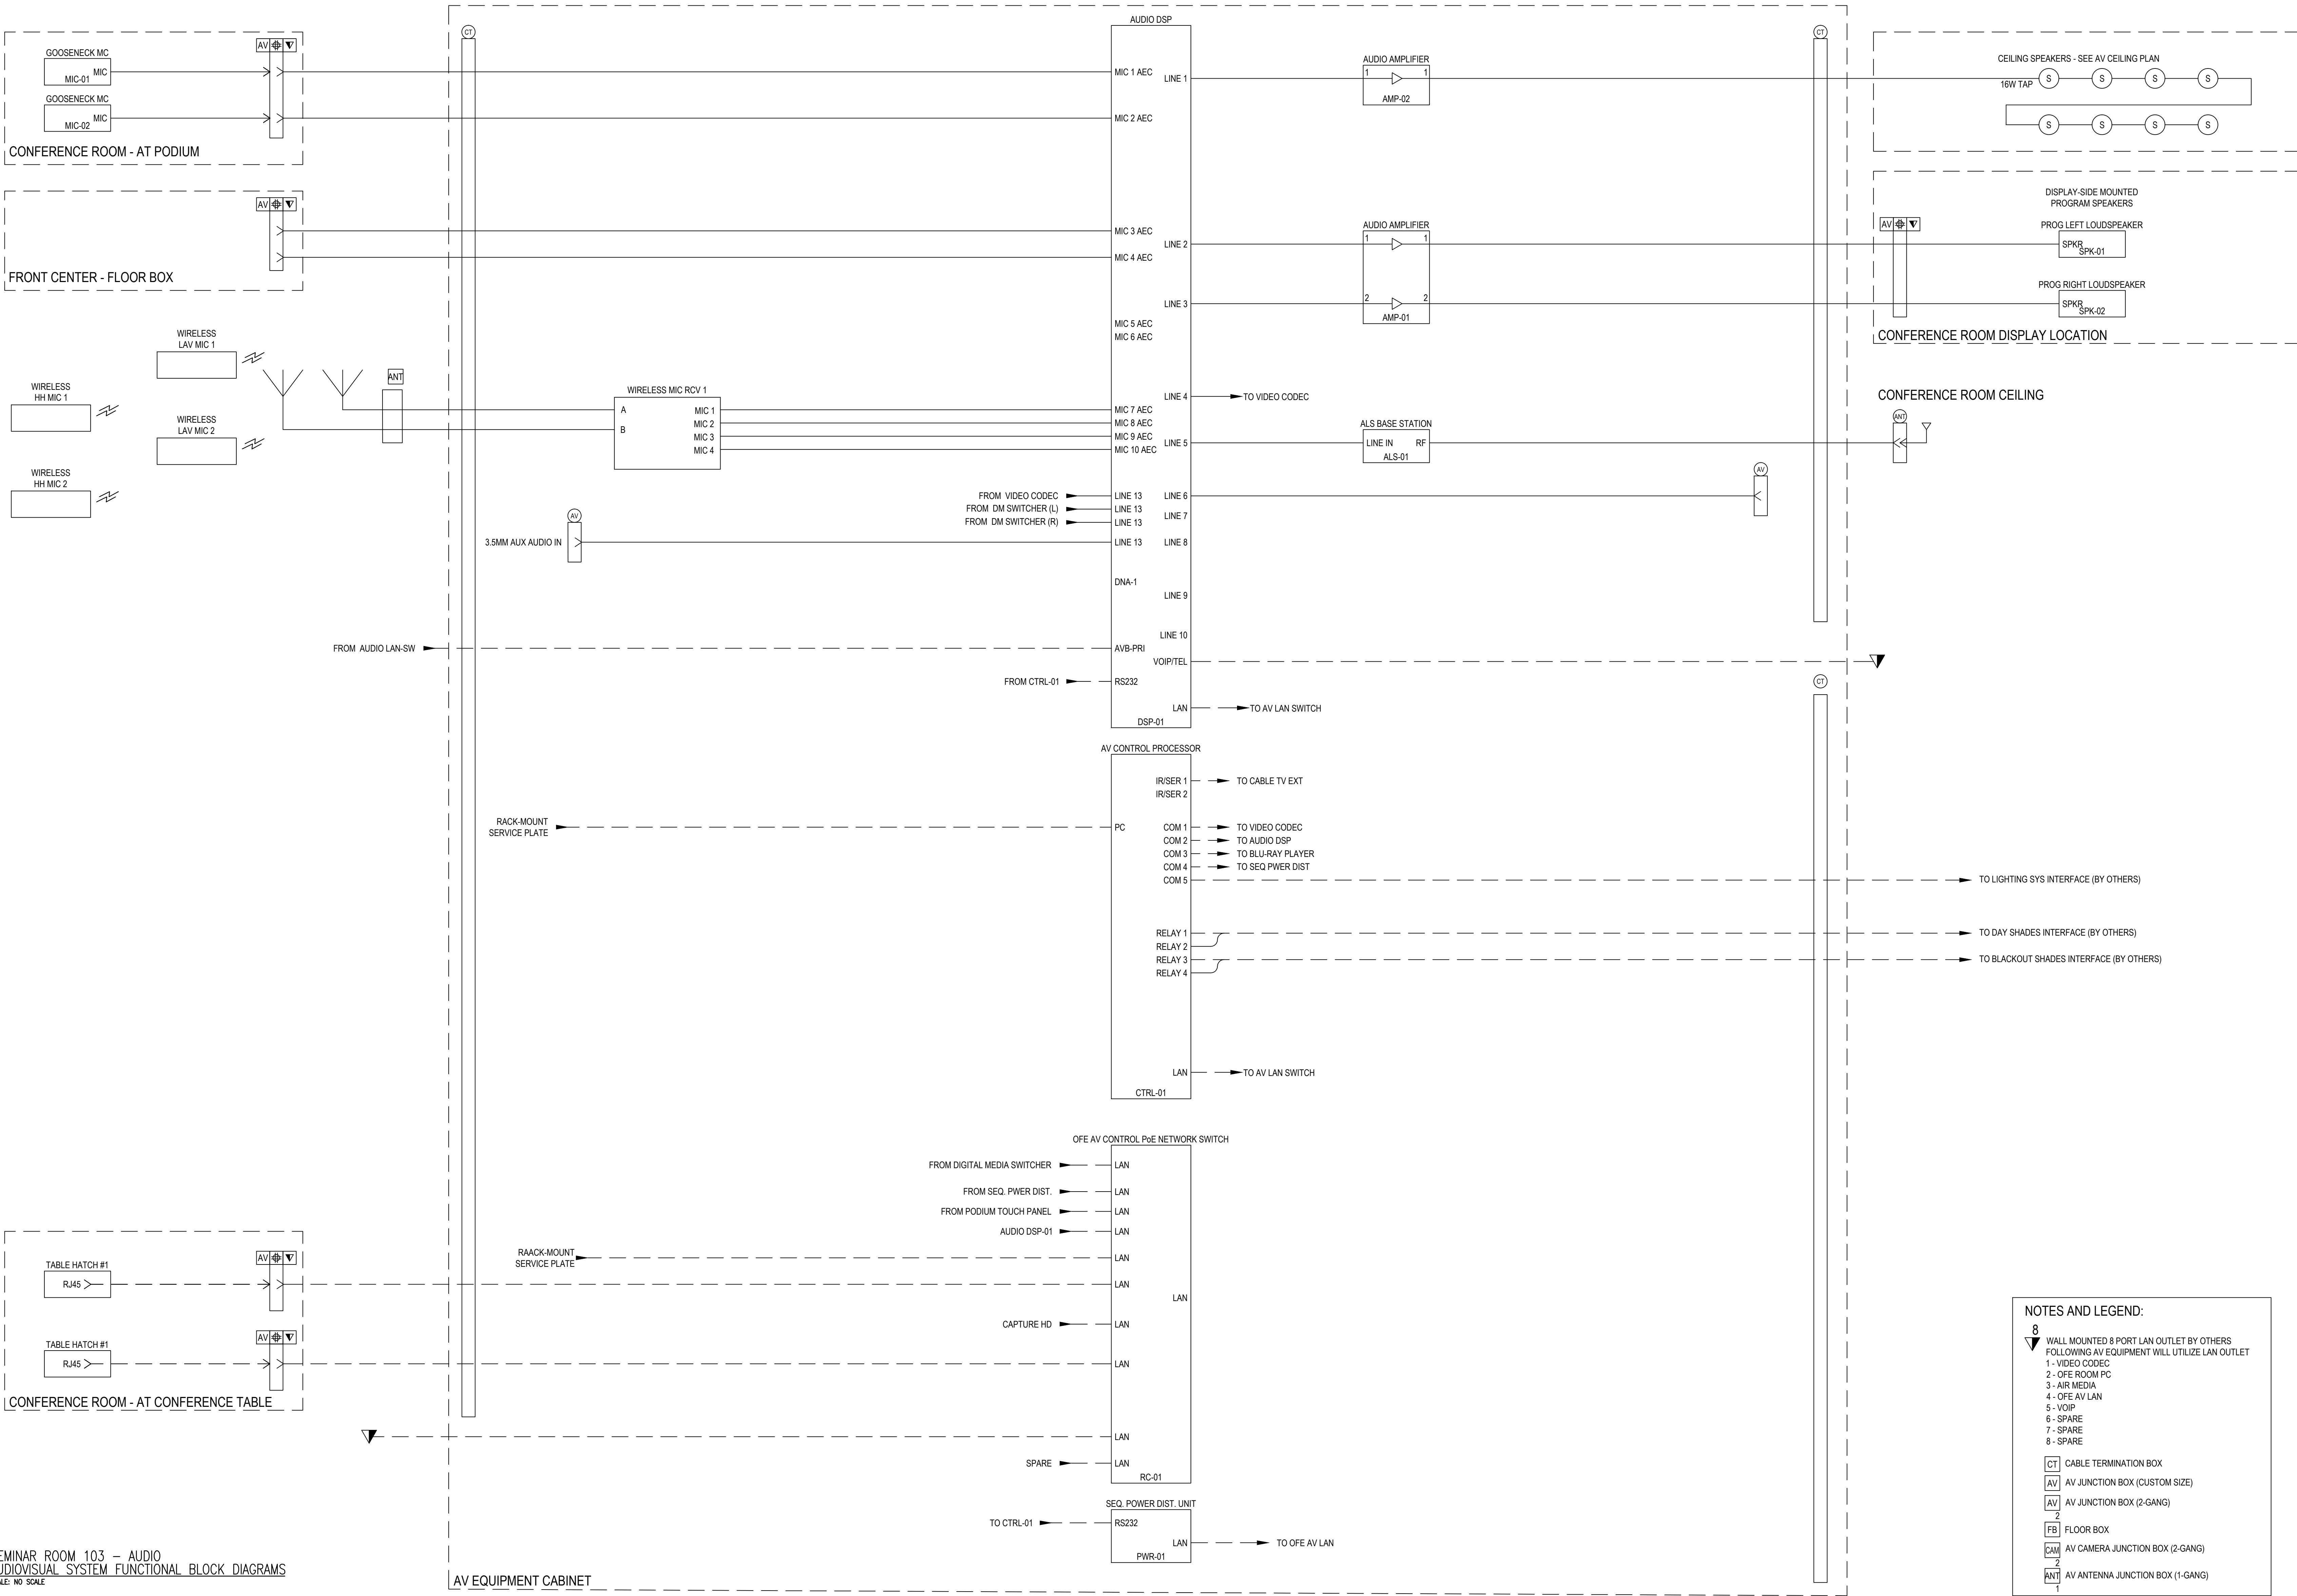

NOTES AND LEGEND:

8

WALL MOUNTED 8 PORT LAN OUTLET BY OTHERS
FOLLOWING AV EQUIPMENT WILL UTILIZE LAN OUTLET

1 - VIDEO CODEC

2 - OPE ROOM PC

3 - AIR MEDIA

4 - OPE AV LAN

5 - VOIP

6 - SPARE

7 - SPARE

8 - SPARE

CT

CABLE TERMINATION BOX

AV

AV JUNCTION BOX (CUSTOM SIZE)

AV

AV JUNCTION BOX (2-GANG)

2

FLOOR BOX

CAM

AV CAMERA JUNCTION BOX (2-GANG)


2

AV ANTENNA JUNCTION BOX (1-GANG)


1

ANT

2/23/2013 12:49:23 PM C:\Users\mshah\Documents\103_A_V\USB-Switch-CONF-INTERLOCK.dgn

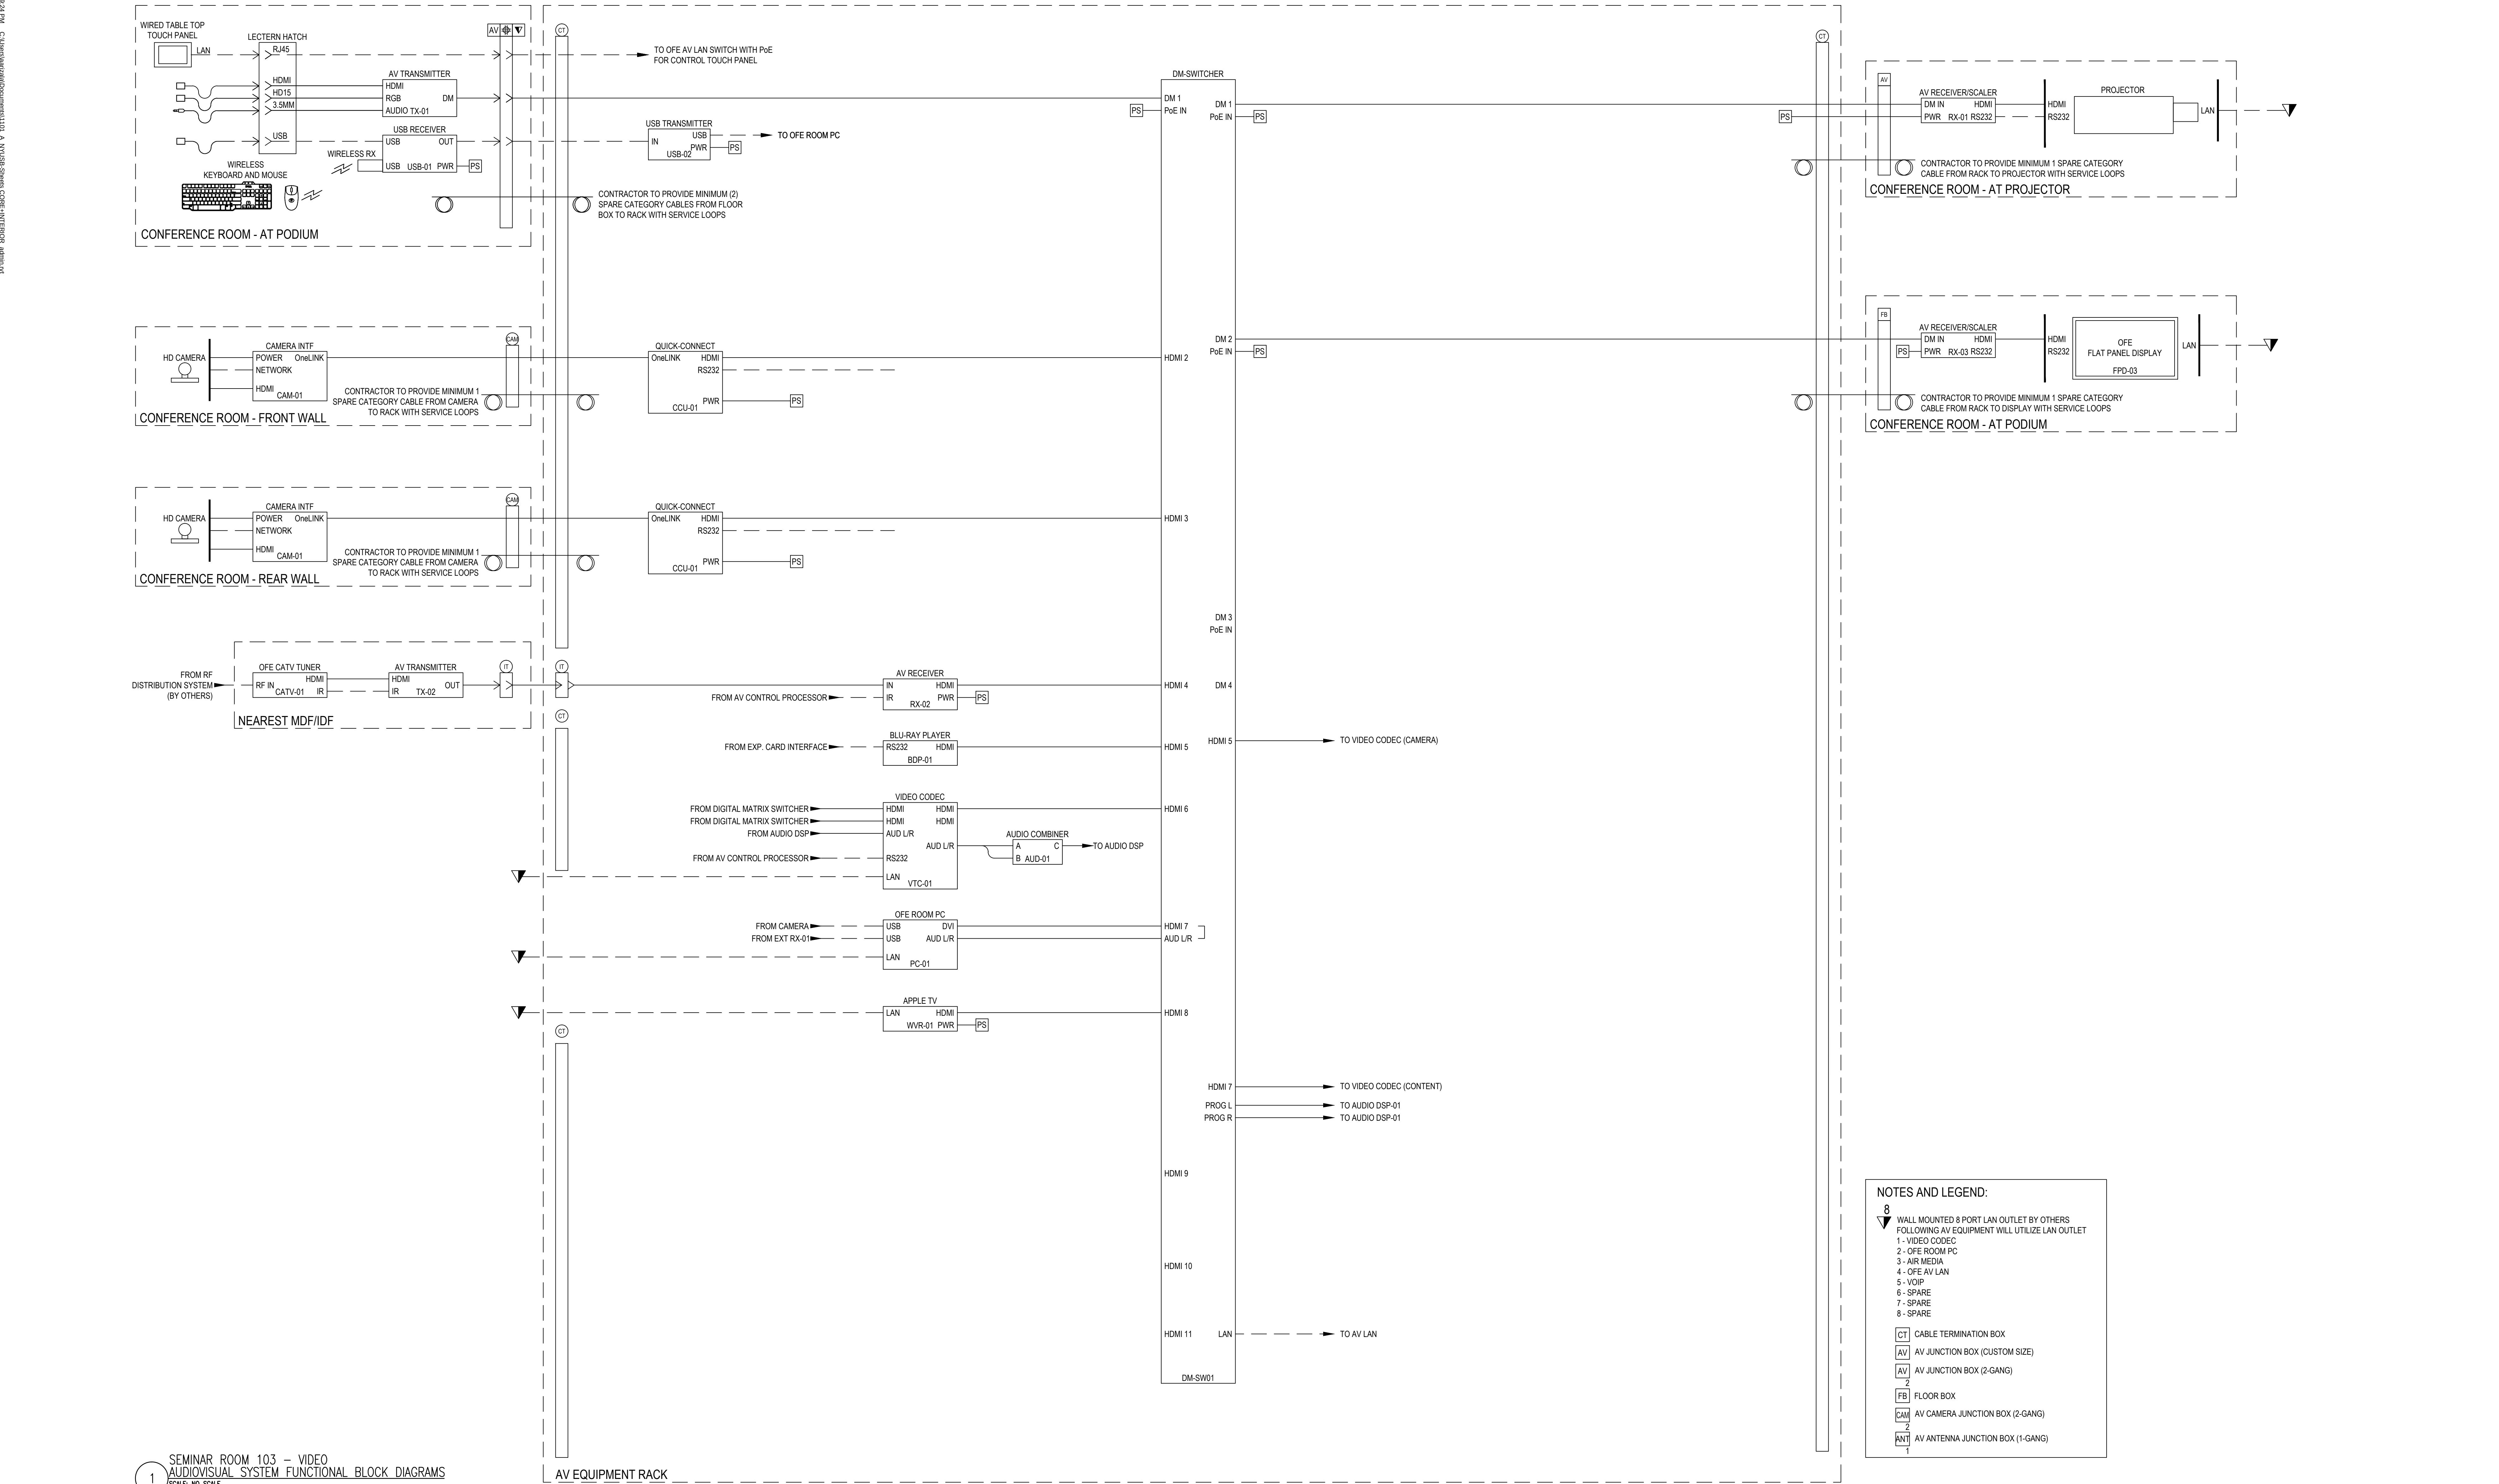

1 CONFERENCE ROOM G06 - AUDIO/CONTROL
AUDIOVISUAL SYSTEM FUNCTIONAL BLOCK DIAGRAMS
SCALE: NO SCALE

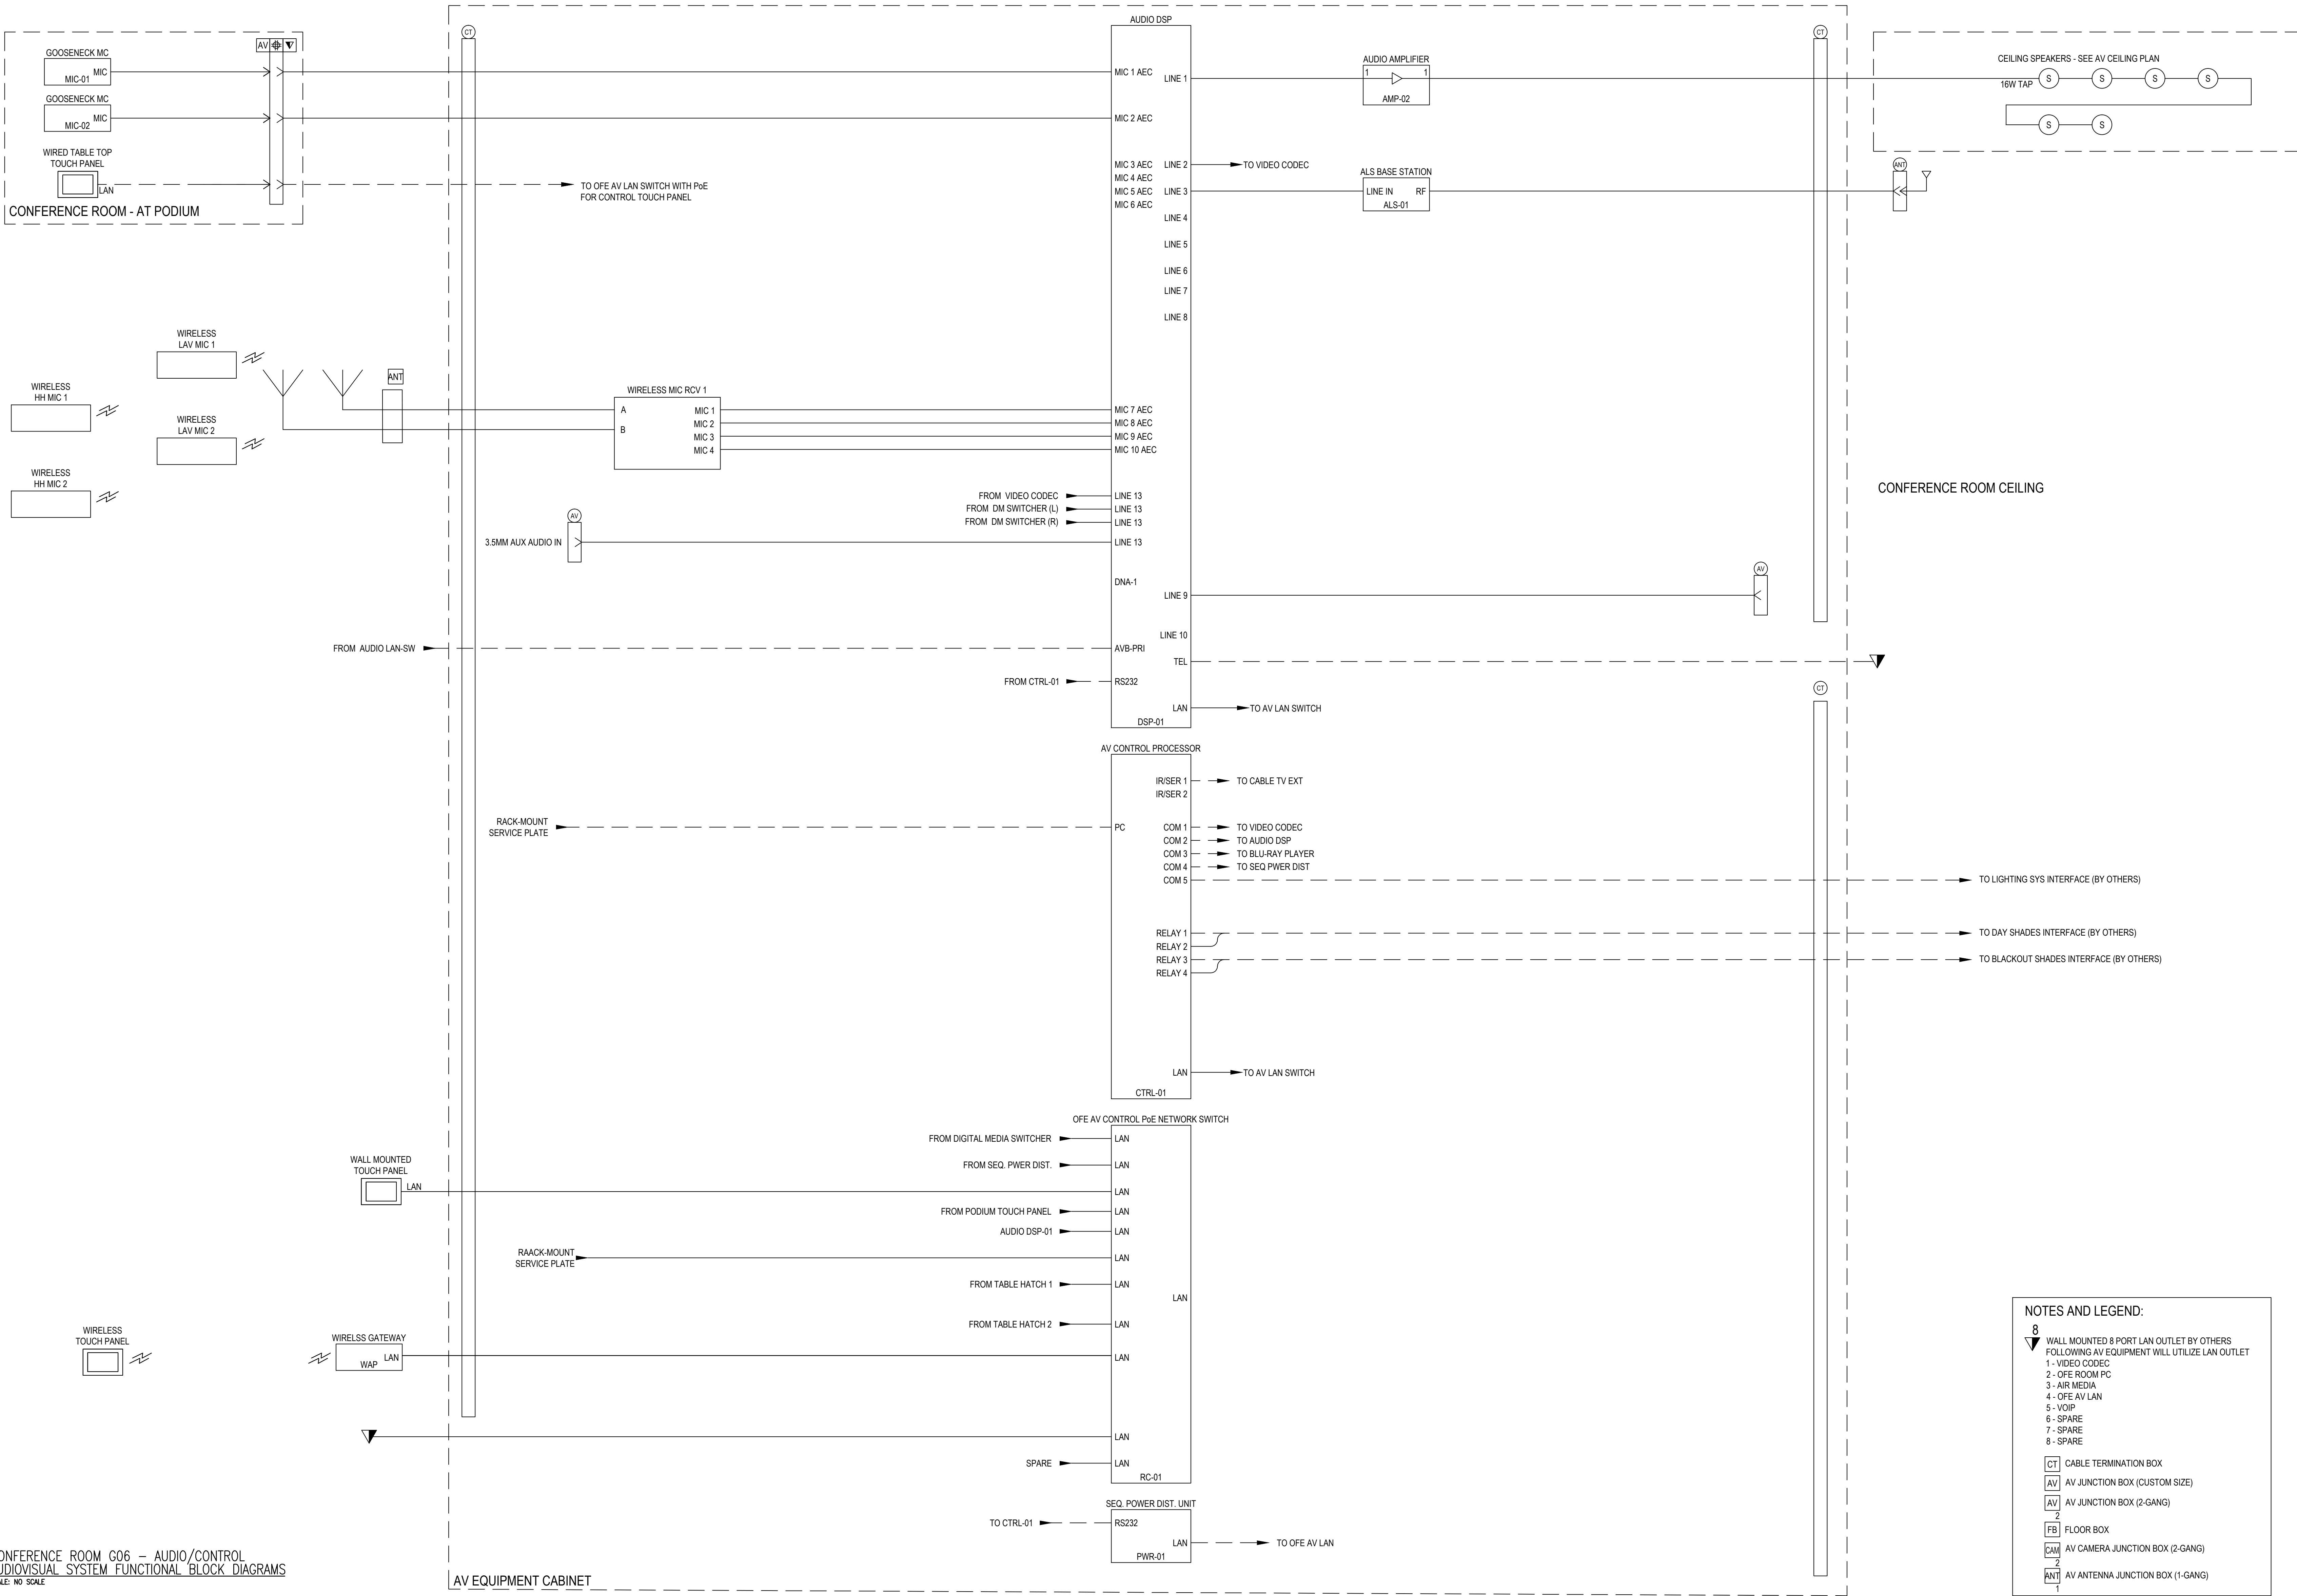


NOTES AND LEGEND:

8 WALL MOUNTED 8 PORT LAN OUTLET BY OTHERS
FOLLOWING AV EQUIPMENT WILL UTILIZE LAN OUTLET

- 1 - VIDEO CODEC
- 2 - OFE ROOM PC
- 3 - AIR MEDIA
- 4 - OFE AV LAN
- 5 - VOIP
- 6 - SPARE
- 7 - SPARE
- 8 - SPARE

CT CABLE TERMINATION BOX
AV AV JUNCTION BOX (CUSTOM SIZE)
AV AV JUNCTION BOX (2-GANG)
FB FLOOR BOX
CAM AV CAMERA JUNCTION BOX (2-GANG)
ANT AV ANTENNA JUNCTION BOX (1-GANG)

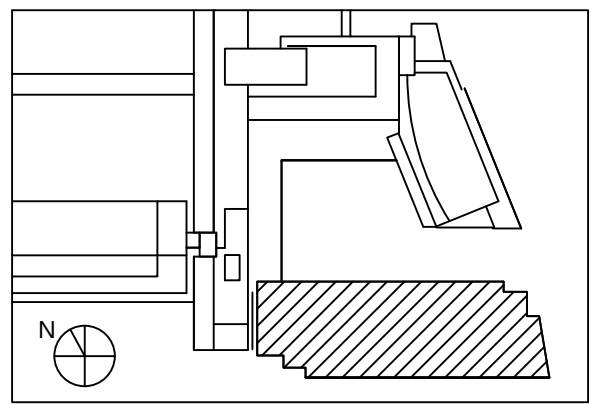

Sheet Title			AUDIOVISUAL SYSTEM DIAGAGRM		
Date			Project Number		
10/25/16			1101		
Scale			Sheet No.		
NONE			1101		
No.			Issue Name		
Date			Issue Name		
Date			Issue Name		