
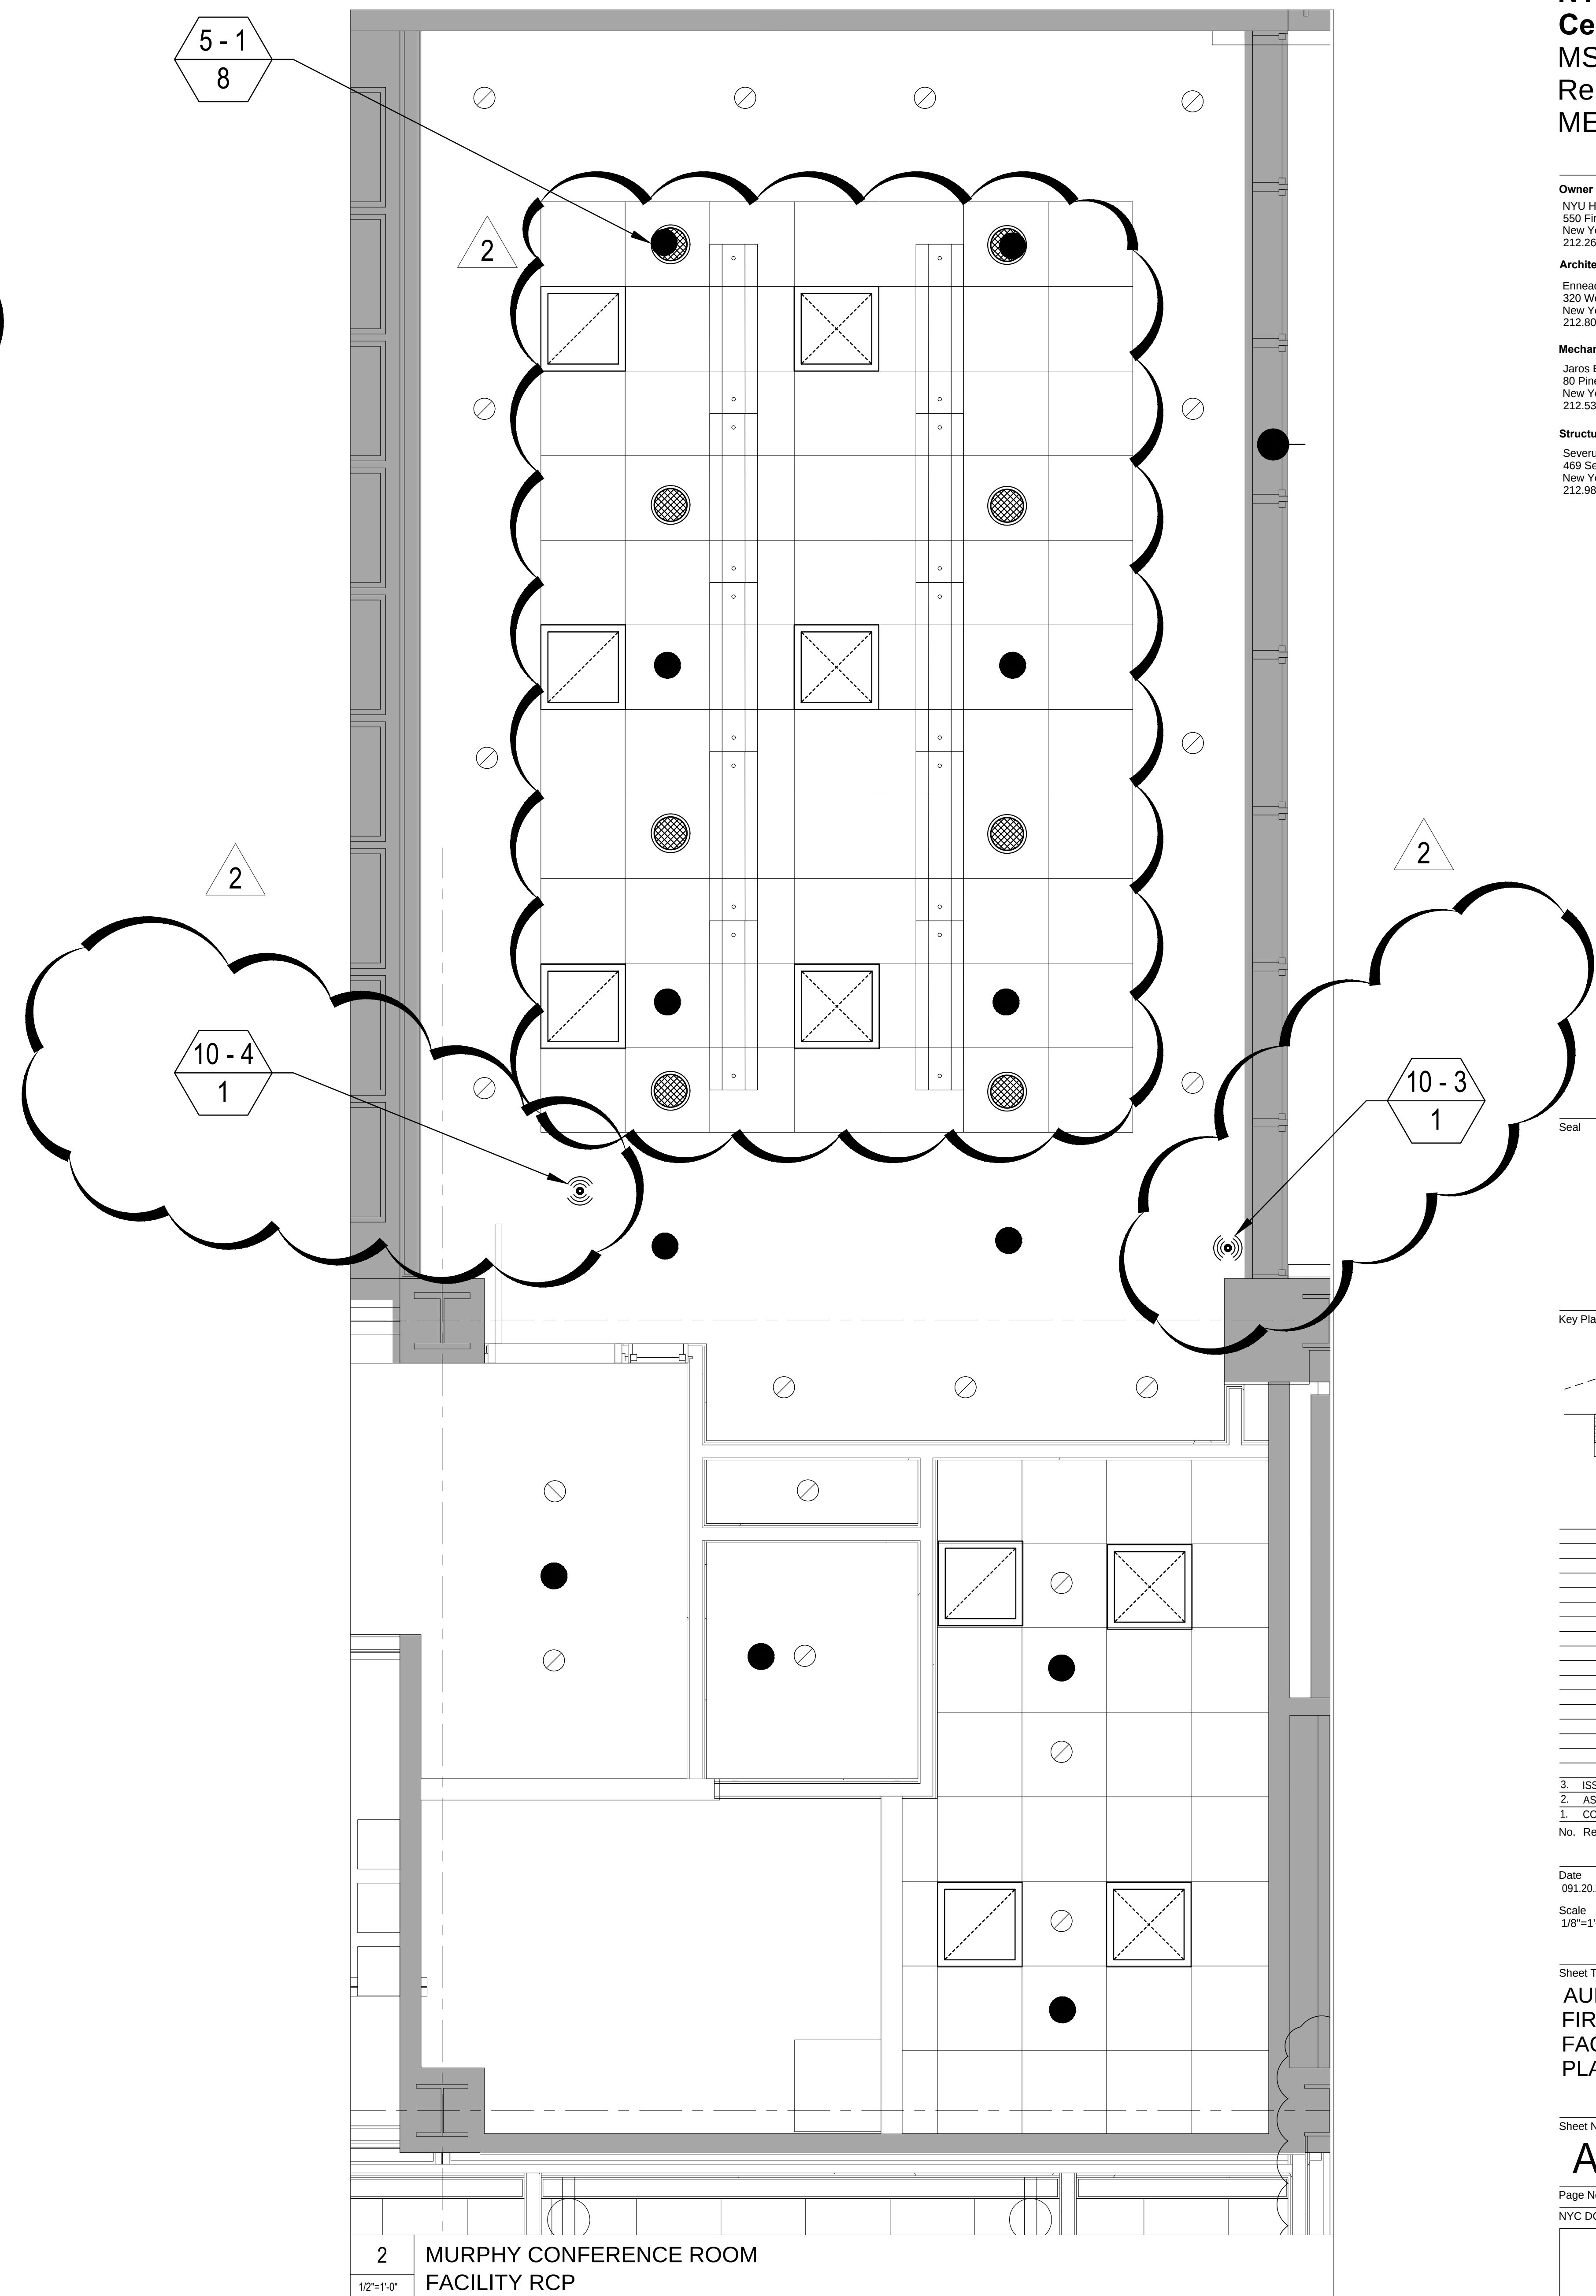


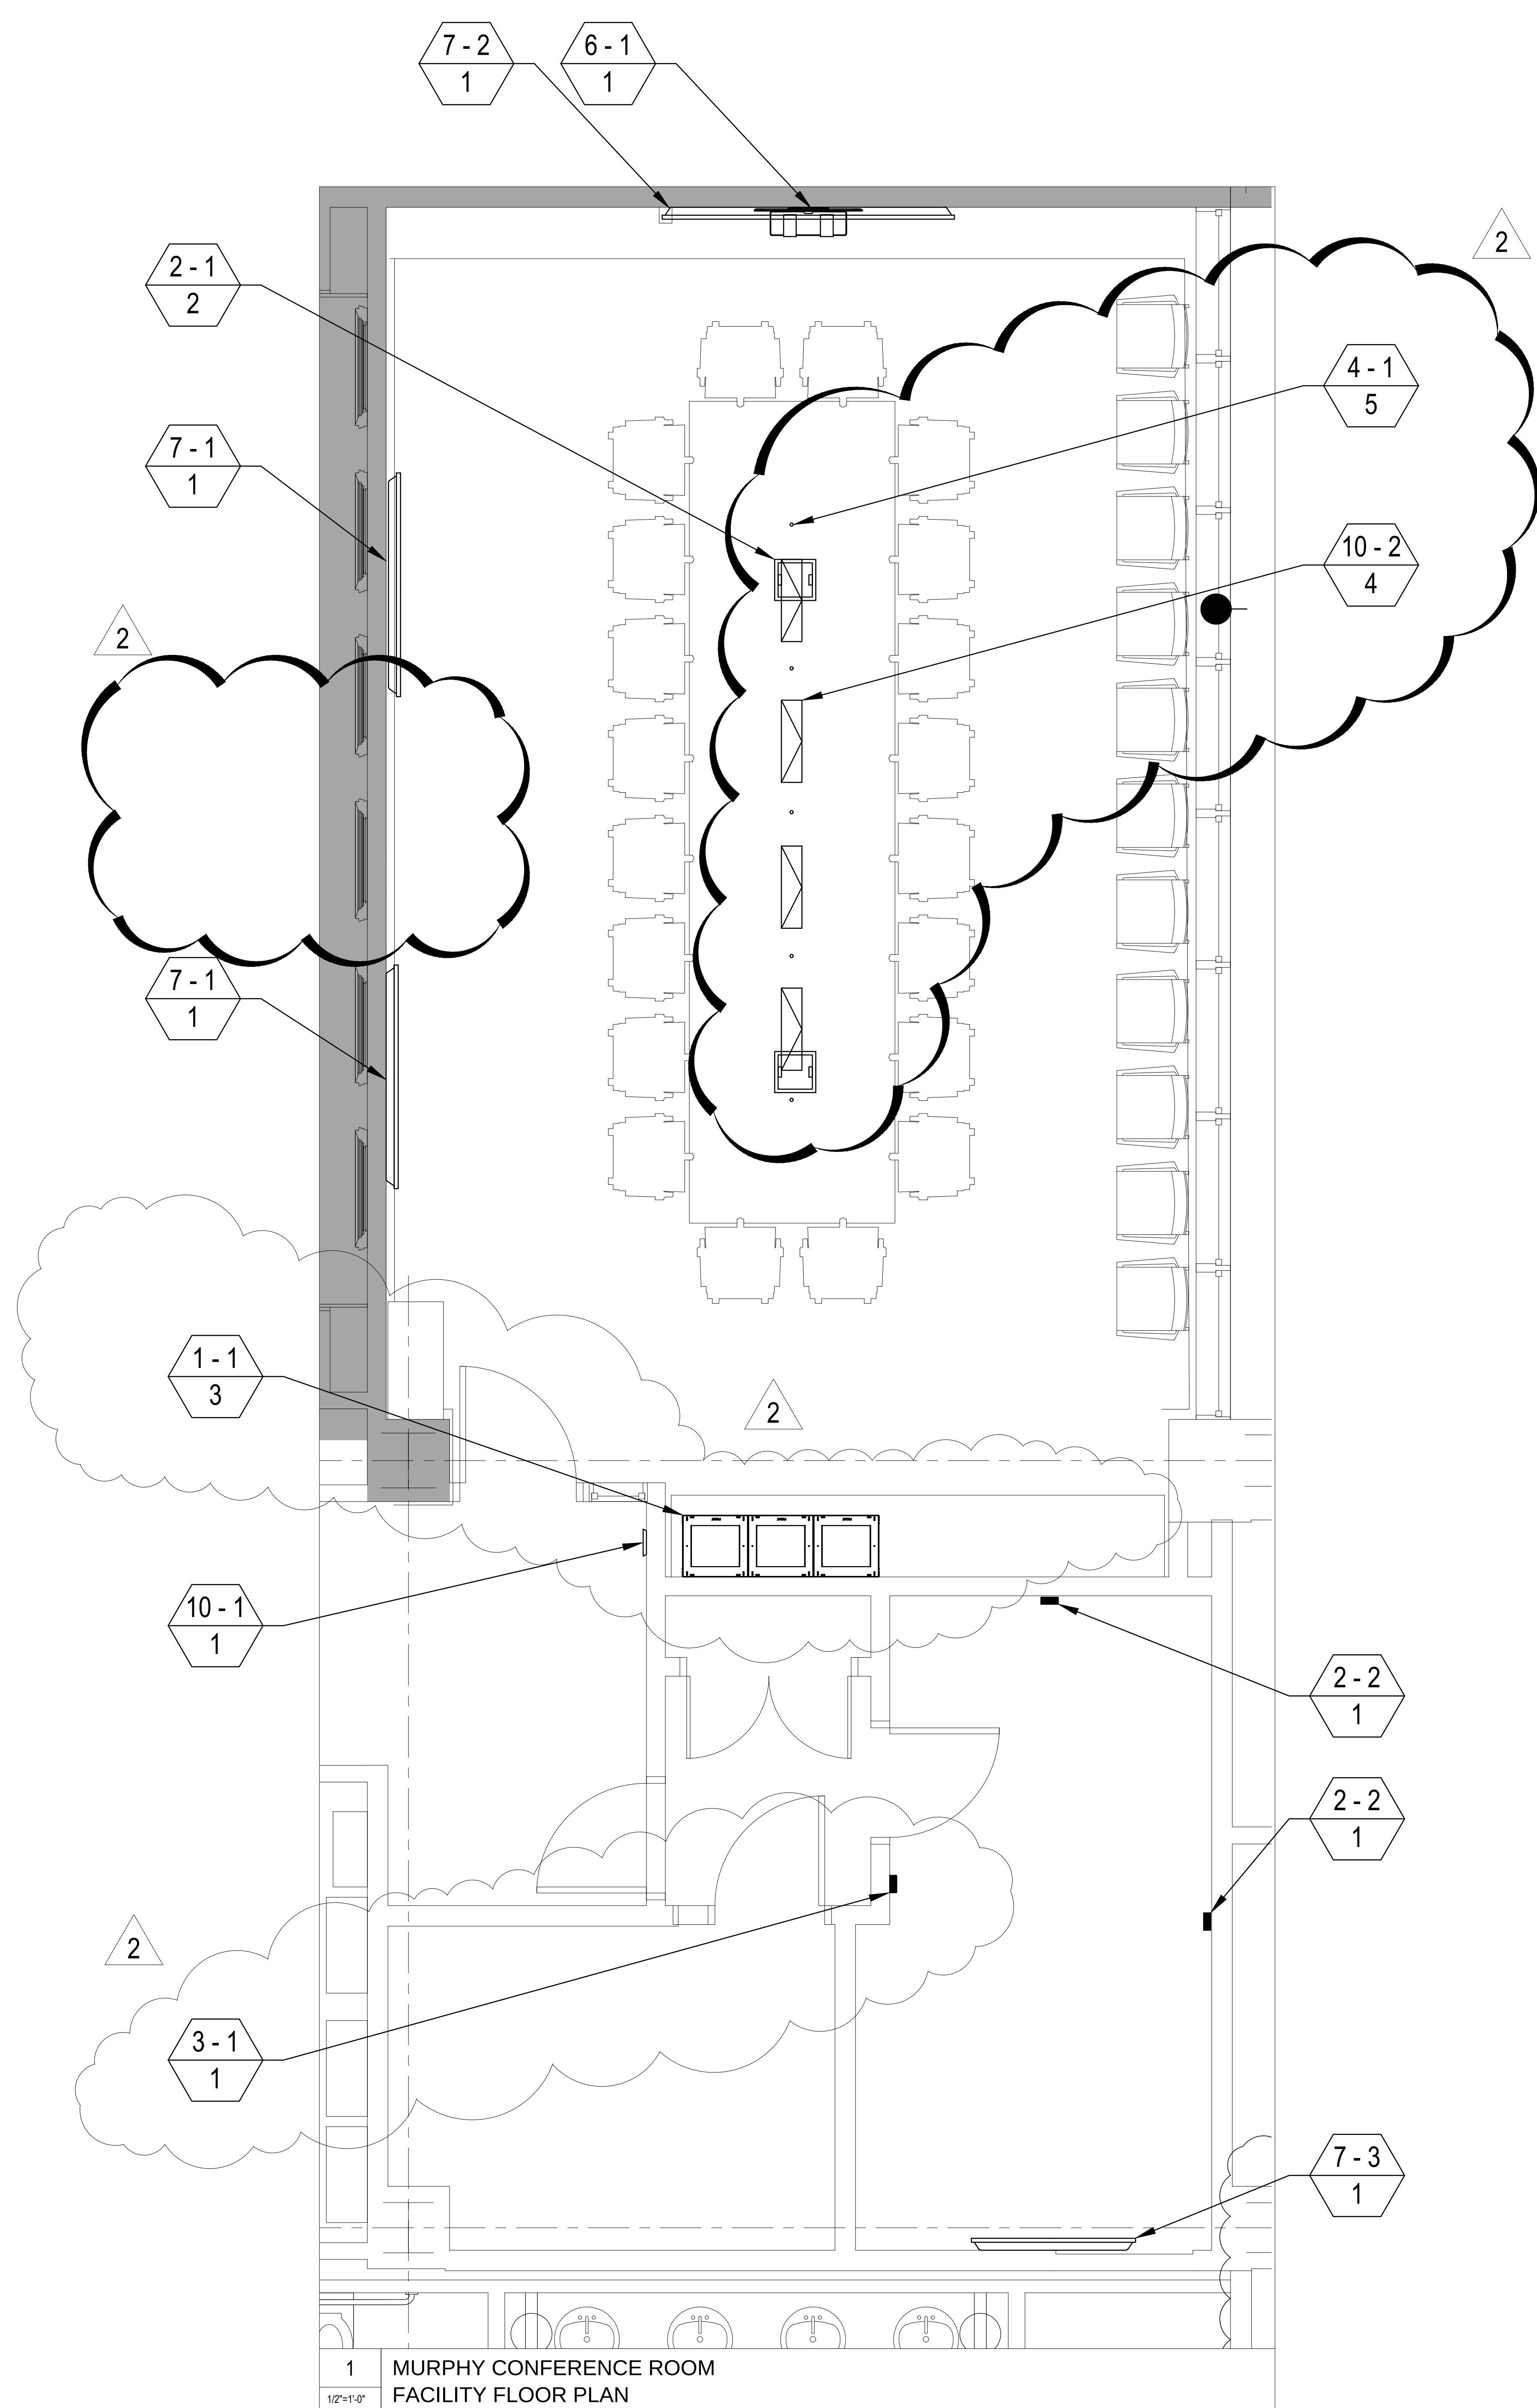

Project Title

NYU Langone
MEDICAL CENTER

NYU Hospitals Center
MSB
Renovations:
MEP Infrastructure

Owner
NYU Hospitals Center
550 First Avenue
New York, NY 10016
212.263.2450 tel

Architects
Ennead Architects, LLP
320 West 13th Street
New York, NY 10014
212.807.7171 tel 212.807.5917 fax

Mechanical Engineer
Jaros Baum & Bolles
80 Pine Street
New York, NY 10005
212.530.9300 tel 212.269.5894 fax

Structural Engineer
Severud Associates
469 Seventh Avenue
New York, NY 92024
212.966.3700 tel 212.687.6467 fax

Key Plan

3. ISSUE FOR AV BID 01.20.2017
2. ASH #22-R1 01.20.2017
1. CONSTRUCTION DOCUMENTS 04.21.2014

No. Revision Date

Date 09.10.2017 Project Number 14521.S

Scale 1/8"=1'-0"

Sheet Title
**AUDIOVISUAL MSB
FIRST FLOOR
FACILITY COMPOSITE
PLAN**

Sheet No.
AV-223.00

Page No.
NYC DOB Number