


Owner
 NYU Hospitals Center
 550 First Avenue
 New York, NY 10016
 212.263.2450 tel

Architects
 Ennead Architects, LLP
 330 West 13th Street
 New York, NY 10014
 212.807.7171 tel 212.807.5917 fax


Mechanical Engineer
 Jaros Baum & Bolles
 80 Pine Street
 New York, NY 10005
 212.530.9300 tel 212.269.5894 fax

Structural Engineer
 Severud Associates
 469 Seventh Avenue
 New York, NY 92024
 212.986.3700 tel 212.687.6467 fax

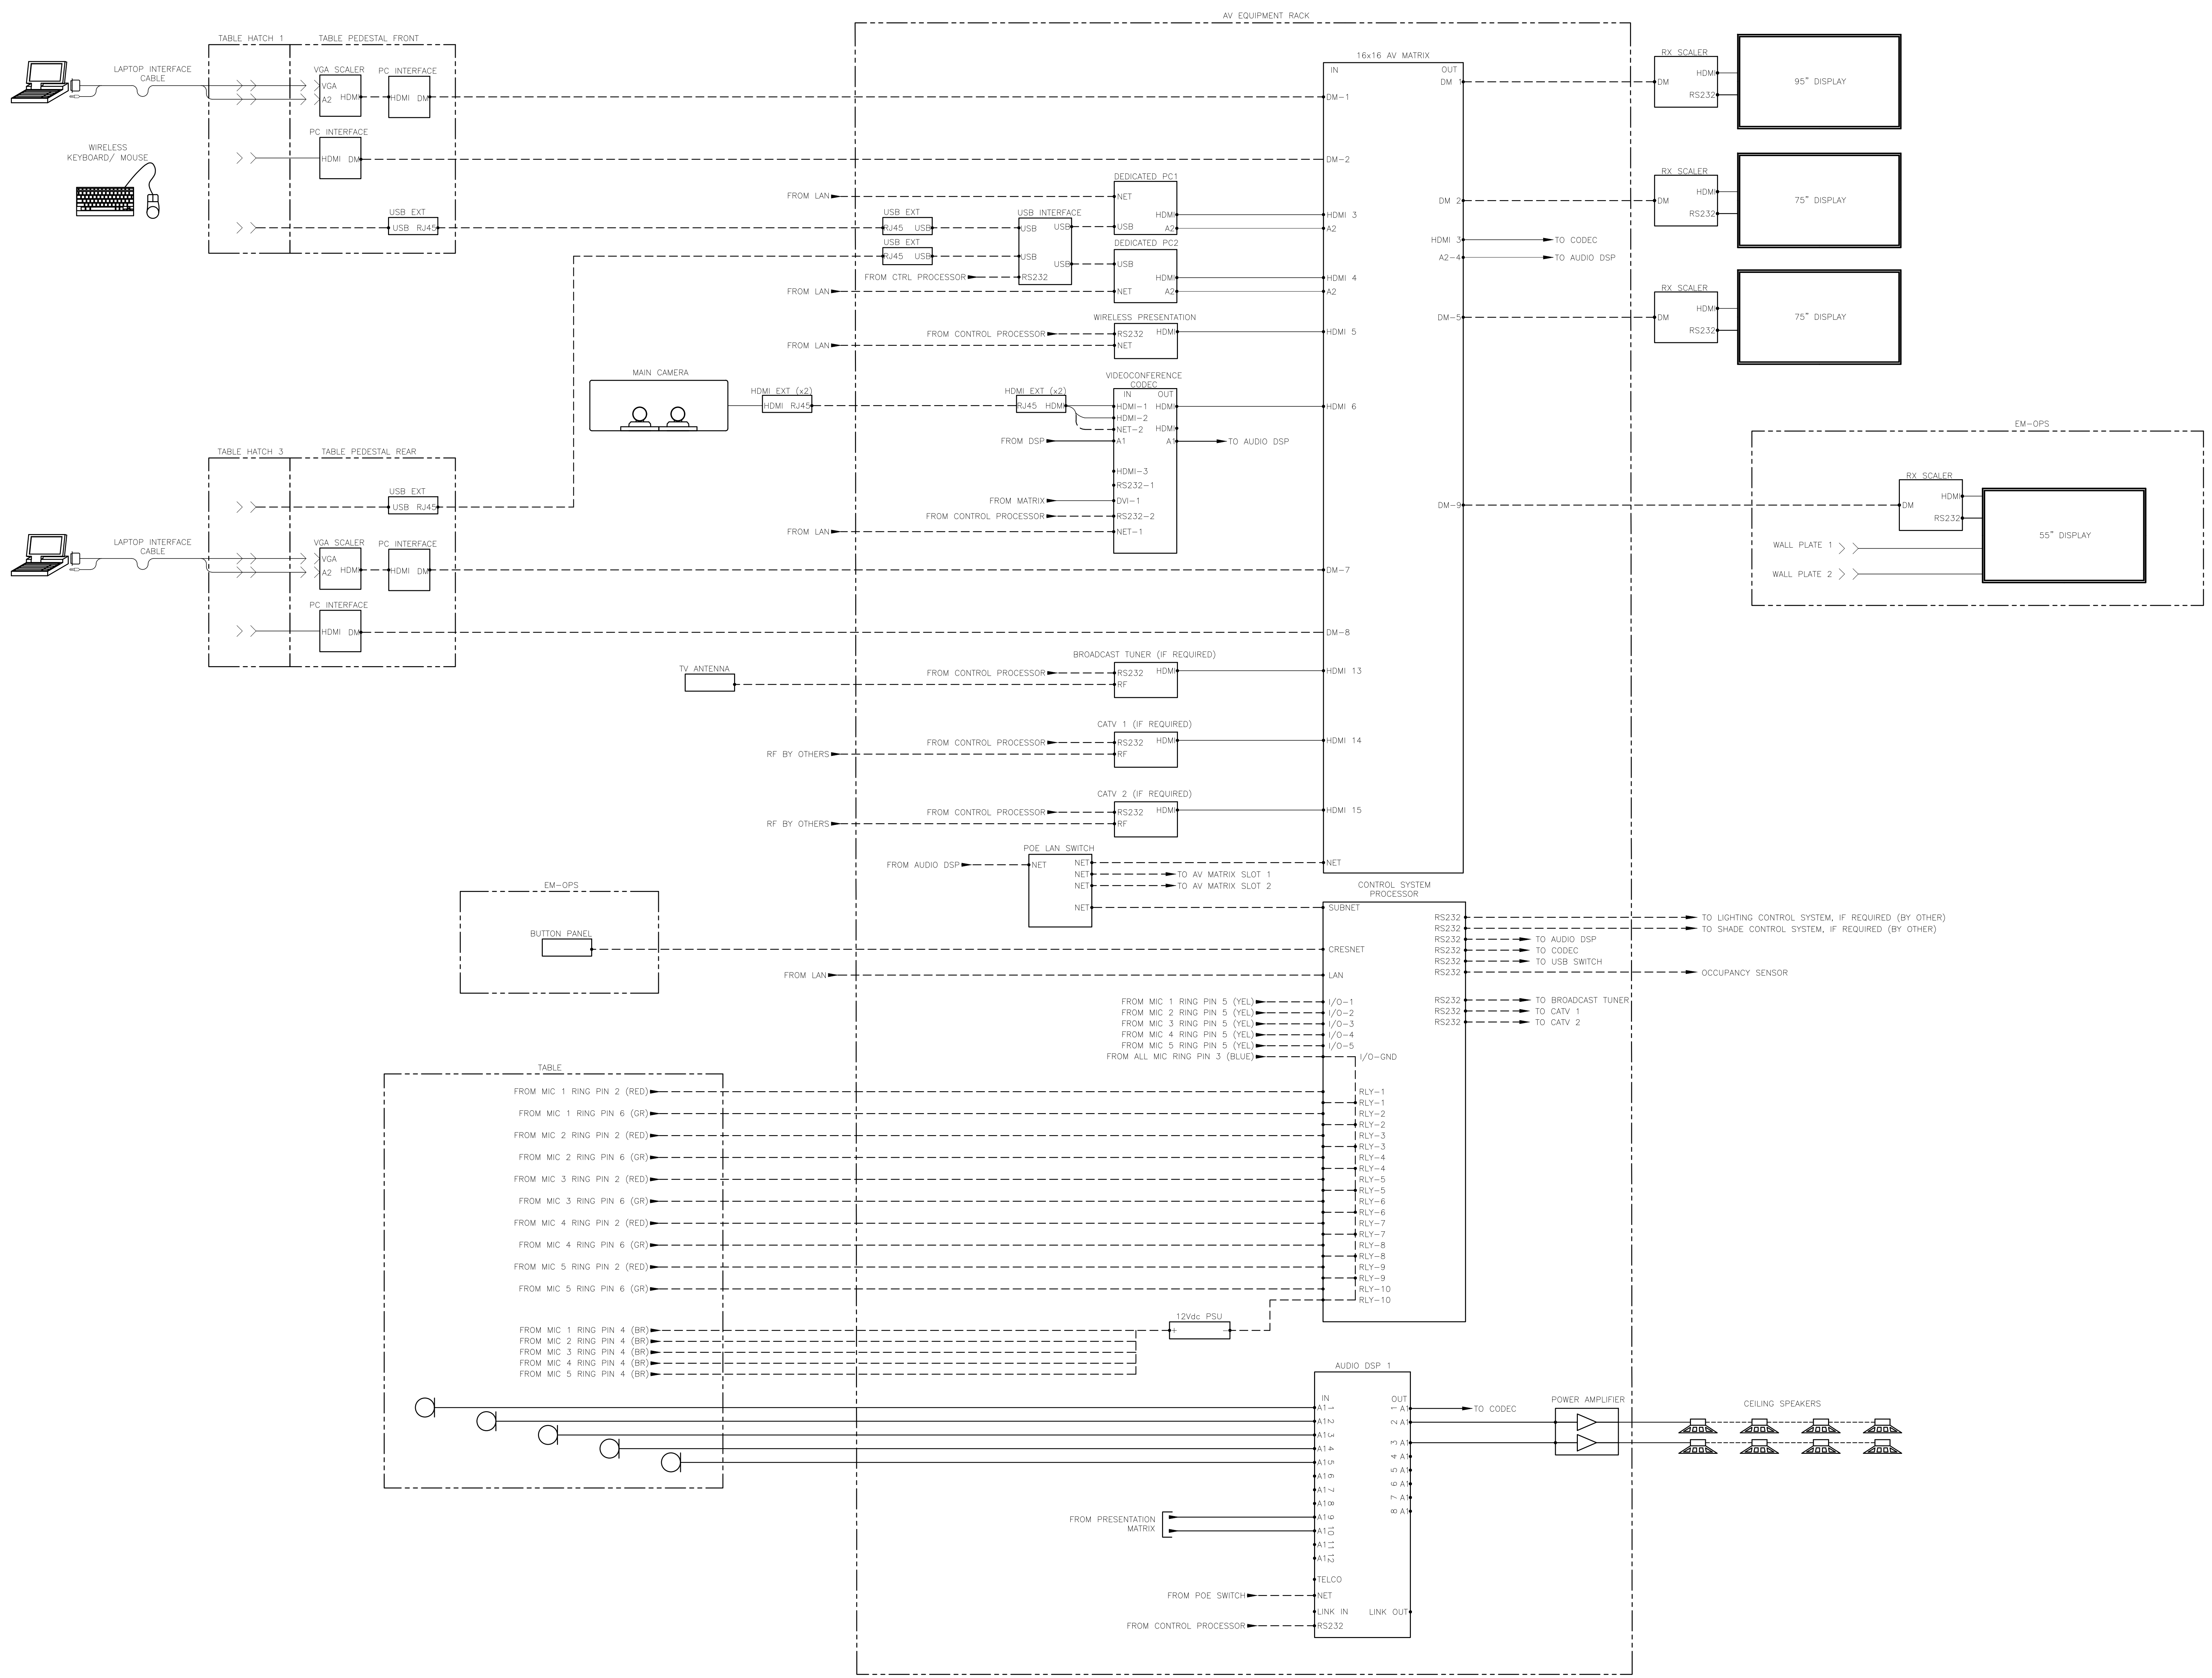

Seal

Key Plan

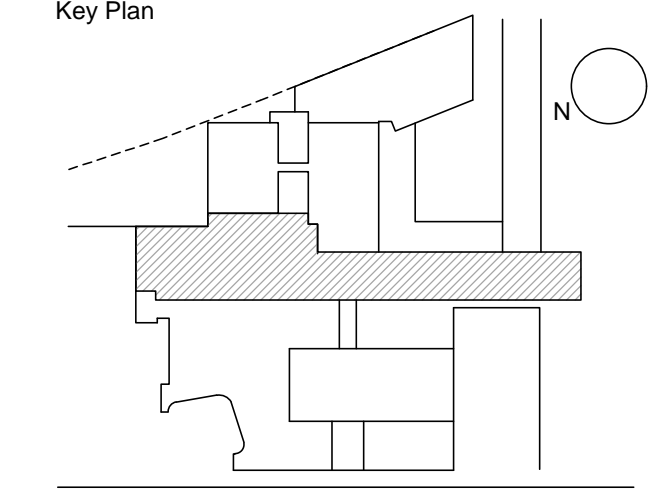

No.	Revision	Date
1.	ISSUE FOR AV BID	01.20.2017

Date: 01.20.2017
 Project Number: 14521.S
 Scale: NTS

Sheet Title:
AUDIOVISUAL MSB
FIRST FLOOR MURPHY
CONFERENCE ROOM
SYSTEM FLOW
DIAGRAM

Sheet No.:
AV-801.00

Page No.:
 NYC DOB Number: